

Window Quantities				
Window Type	Width	Height	Sill Height	Count
W1	1600	1500	1000	9
W2	1600	400	2100	3
W4	1000	750	1750	11
W6	1200	1300	1200	3
Grand total				

Door Quantities				
Door Type	Width	Height	Head Height	Count
D1	900	2500	2500	10
D2	1000	2500	2500	2
D3	900	2500	2500	3
D4	1500	2500	2500	2
D5	1600	2500	2500	3

GROUND PLAN

SCALE: 1:100

TOTAL AREA = 301sqm

Building Section
 Planning and Policy Department
 Ministry of Health, Community Development,
 Gender Elderly and Children.
 University of Dodoma
 College of Humanities and Social Science 11th
 Building, P.O. Box 743,
 40478 Dodoma


In Collaboration with President's Office, Regional Administration
 and Local Governments.
 Mkapa Building,
 P.O. Box 1923,
 41185 Dodoma

Client
 PRESIDENT'S OFFICE, REGIONAL ADMINISTRATION AND LOCAL GOVERNMENTS,
 MKAPA BUILDING, P.O. BOX 1923, 41185 DODOMA

Project
 STANDARD DESIGN FOR COUNCIL LEVEL HOSPITALS IN TANZANIA

Drawing title
RADIOLOGY BLOCK
Ground Floor Plan

Project number	RAD A/101
26 OCTOBER 2018	
Drawn by	JCR
Checked by	DCNM
Scale 1:100	

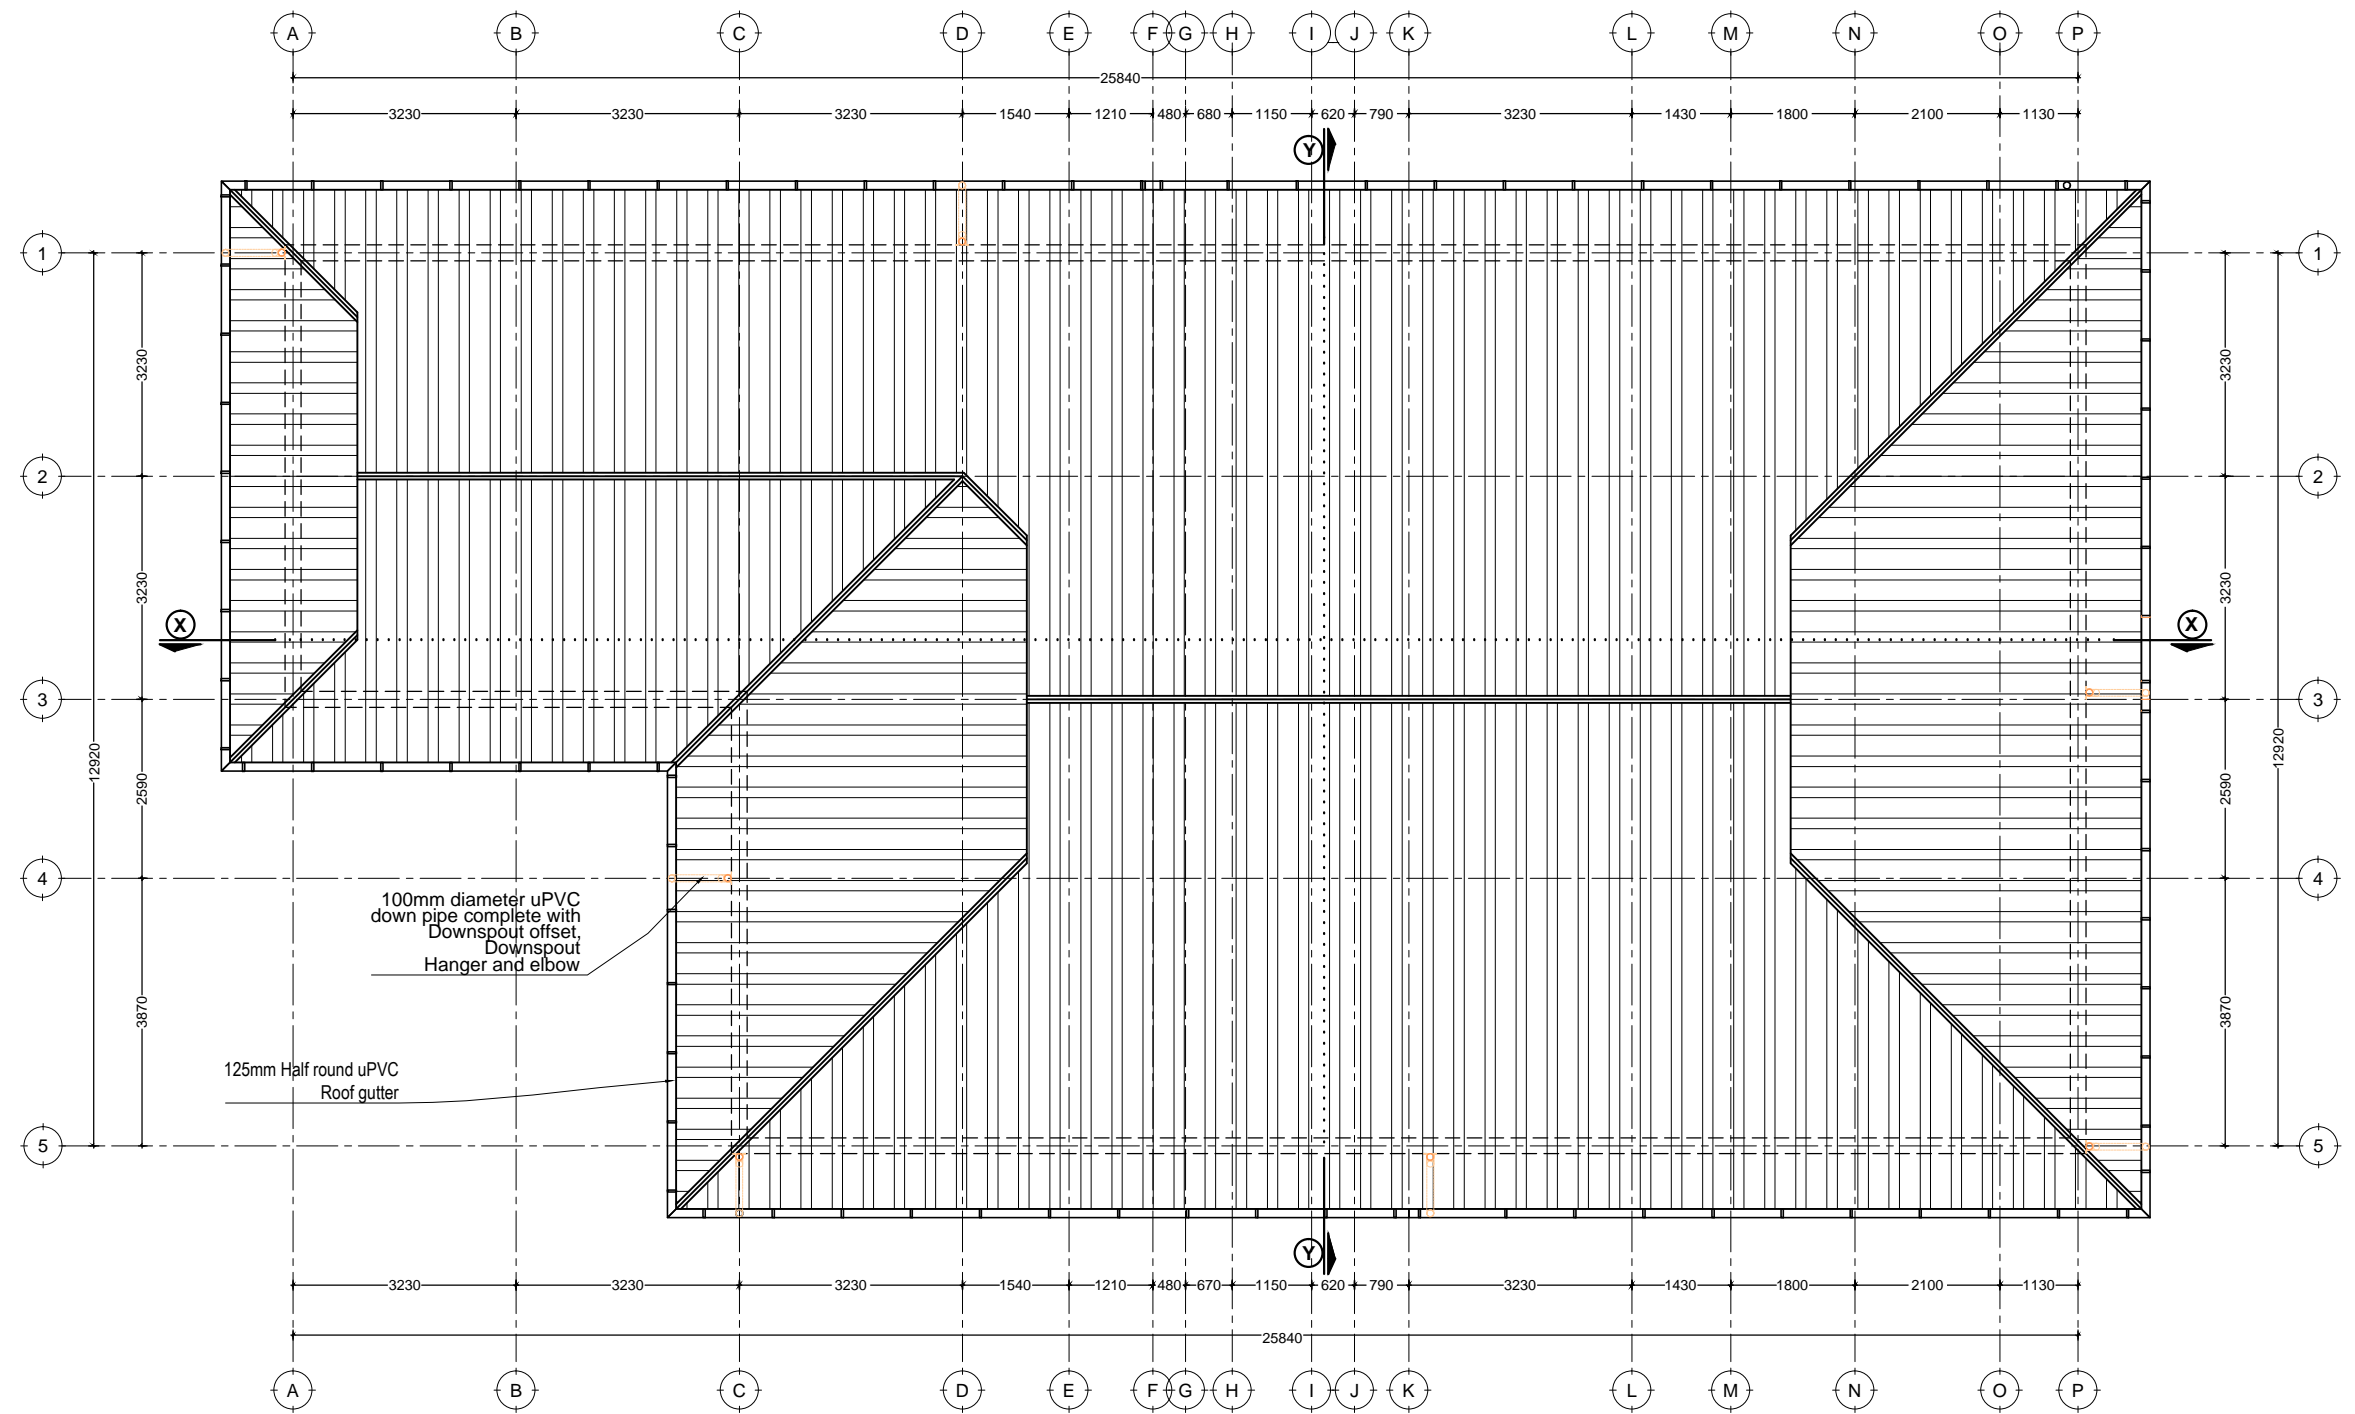

ROOF PLAN

SCALE: 1:100

Building Section
 Planning and Policy Department
 Ministry of Health, Community Development,
 Gender Elderly and Children.
 University of Dodoma
 College of Humanities and Social Science 11th
 Building, P.O. Box 743,
 40478 Dodoma


In Collaboration with President's Office, Regional Administration
 and Local Governments.
 Mkapa Building,
 P.O. Box 1923,
 41185 Dodoma

Client
 PRESIDENT'S OFFICE, REGIONAL ADMINISTRATION AND LOCAL GOVERNMENTS,
 MKAPA BUILDING, P.O. BOX 1923, 41185 DODOMA

Project
 STANDARD DESIGN FOR COUNCIL LEVEL HOSPITALS IN TANZANIA

Drawing title
RADIOLOGY BLOCK
Roof Plan

Project number	26 OCTOBER 2018	RAD A/102
Drawn by	JCR	
Checked by	DCNM	Scale 1:100

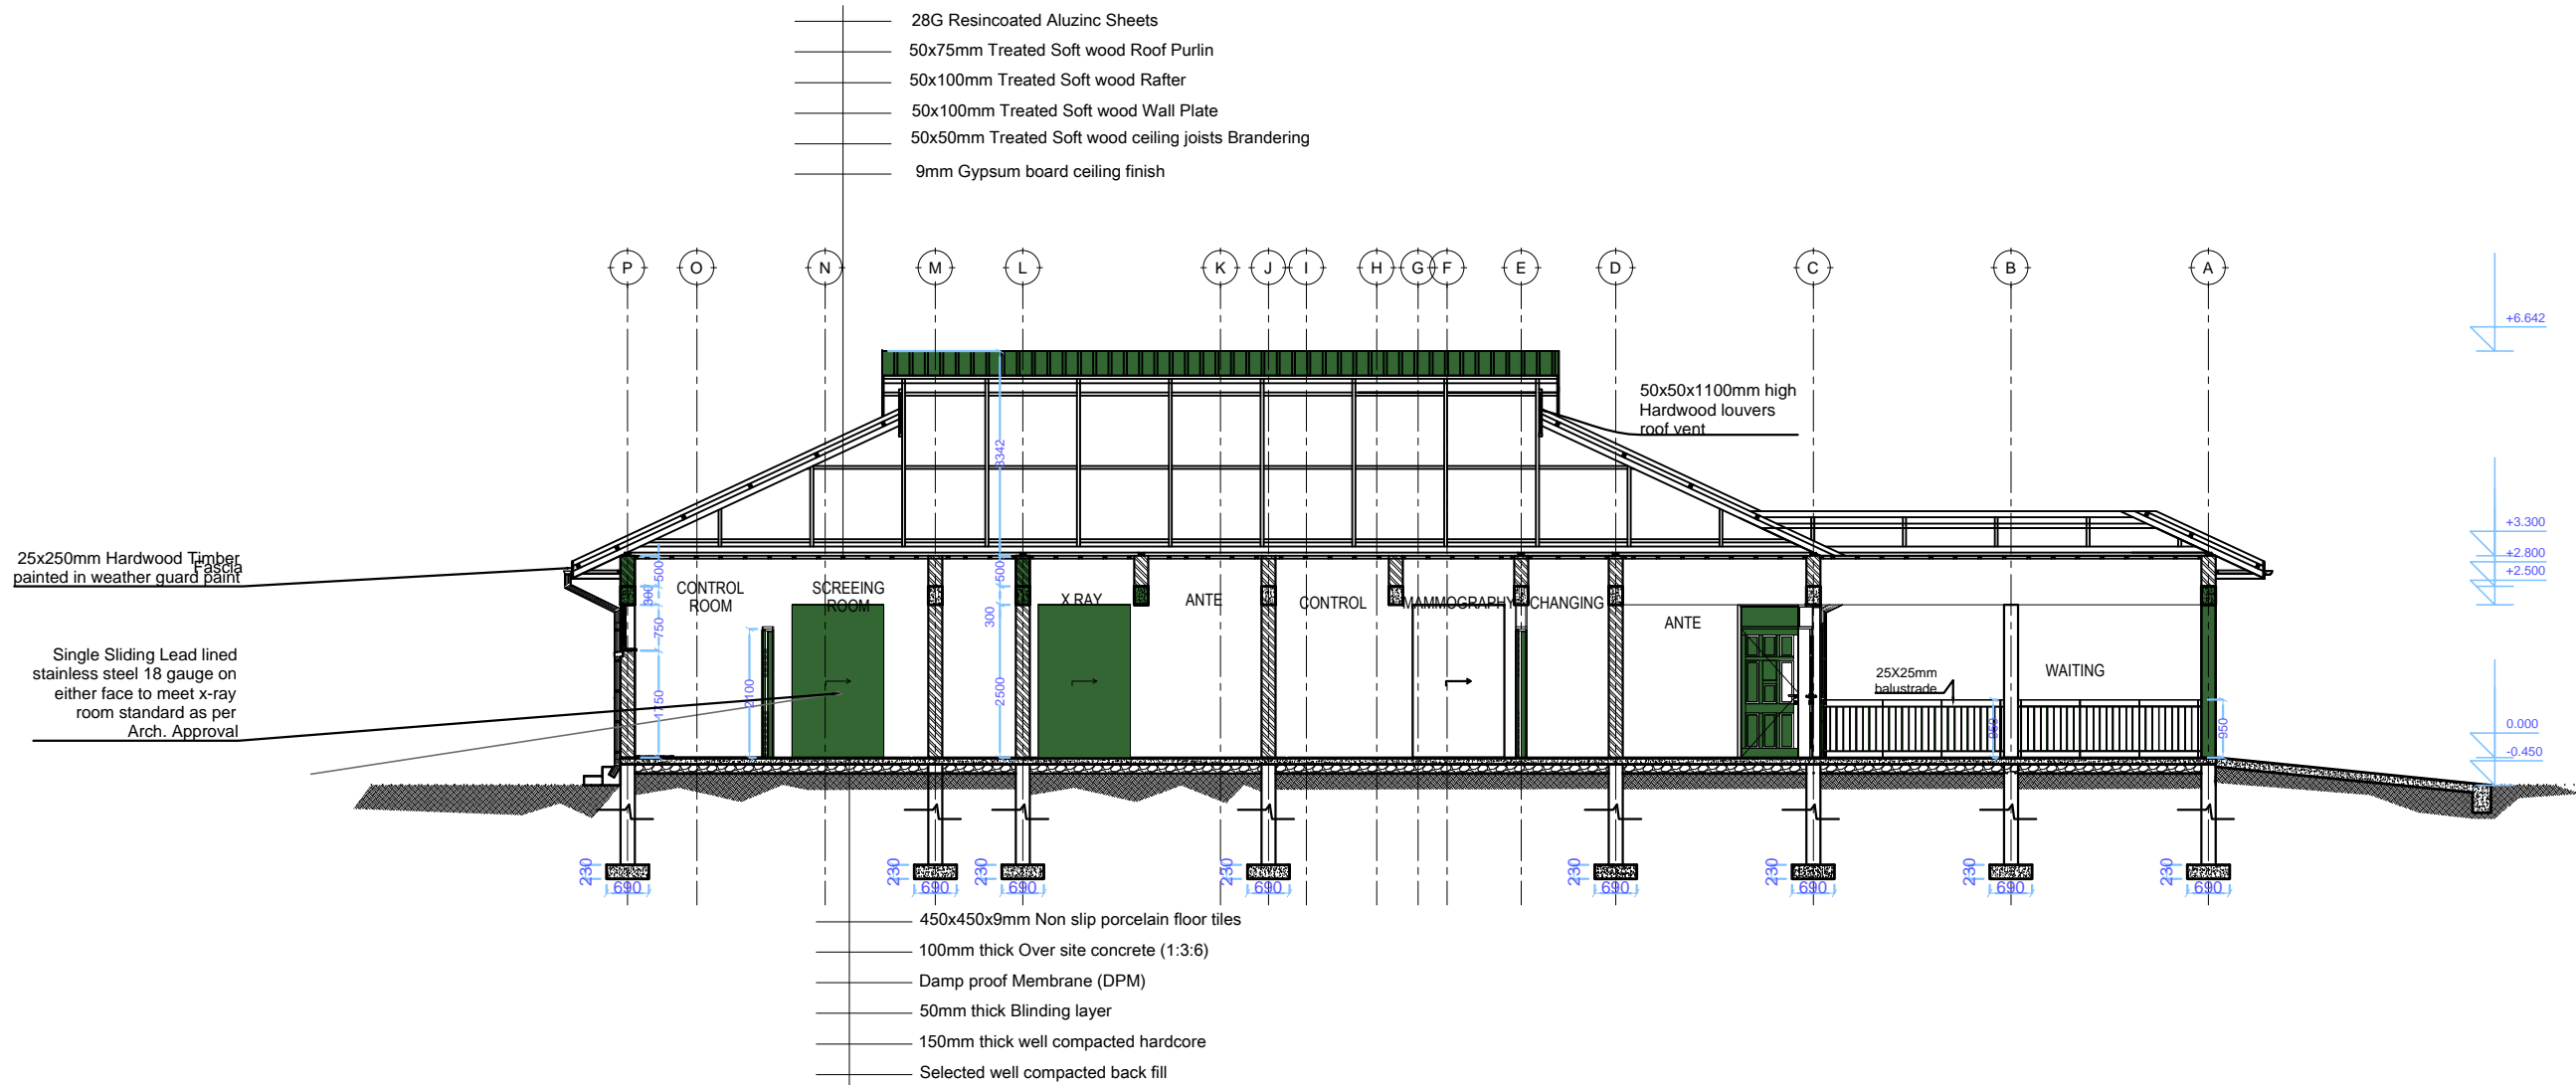

SECTION X:X
SCALE: 1:50

Building Section
Planning and Policy Department
Ministry of Health, Community Development,
Gender Elderly and Children.
University of Dodoma
College of Humanities and Social Science 11th
Building, P.O. Box 743,
40478 Dodoma


In Collaboration with President's Office, Regional Administration
and Local Governments.
Mkapa Building,
P.O. Box 1923,
41185 Dodoma

Client
PRESIDENT'S OFFICE, REGIONAL ADMINISTRATION AND LOCAL GOVERNMENTS,
MKAPA BUILDING, P.O. BOX 1923, 41185 DODOMA

Project
STANDARD DESIGN FOR COUNCIL LEVEL HOSPITALS IN TANZANIA

Drawing title
RADIOLOGY BLOCK
Section X:X

Project number	RAD A/104
26 OCTOBER 2018	
Drawn by	JCR
Checked by	DCNM
Scale 1:100	

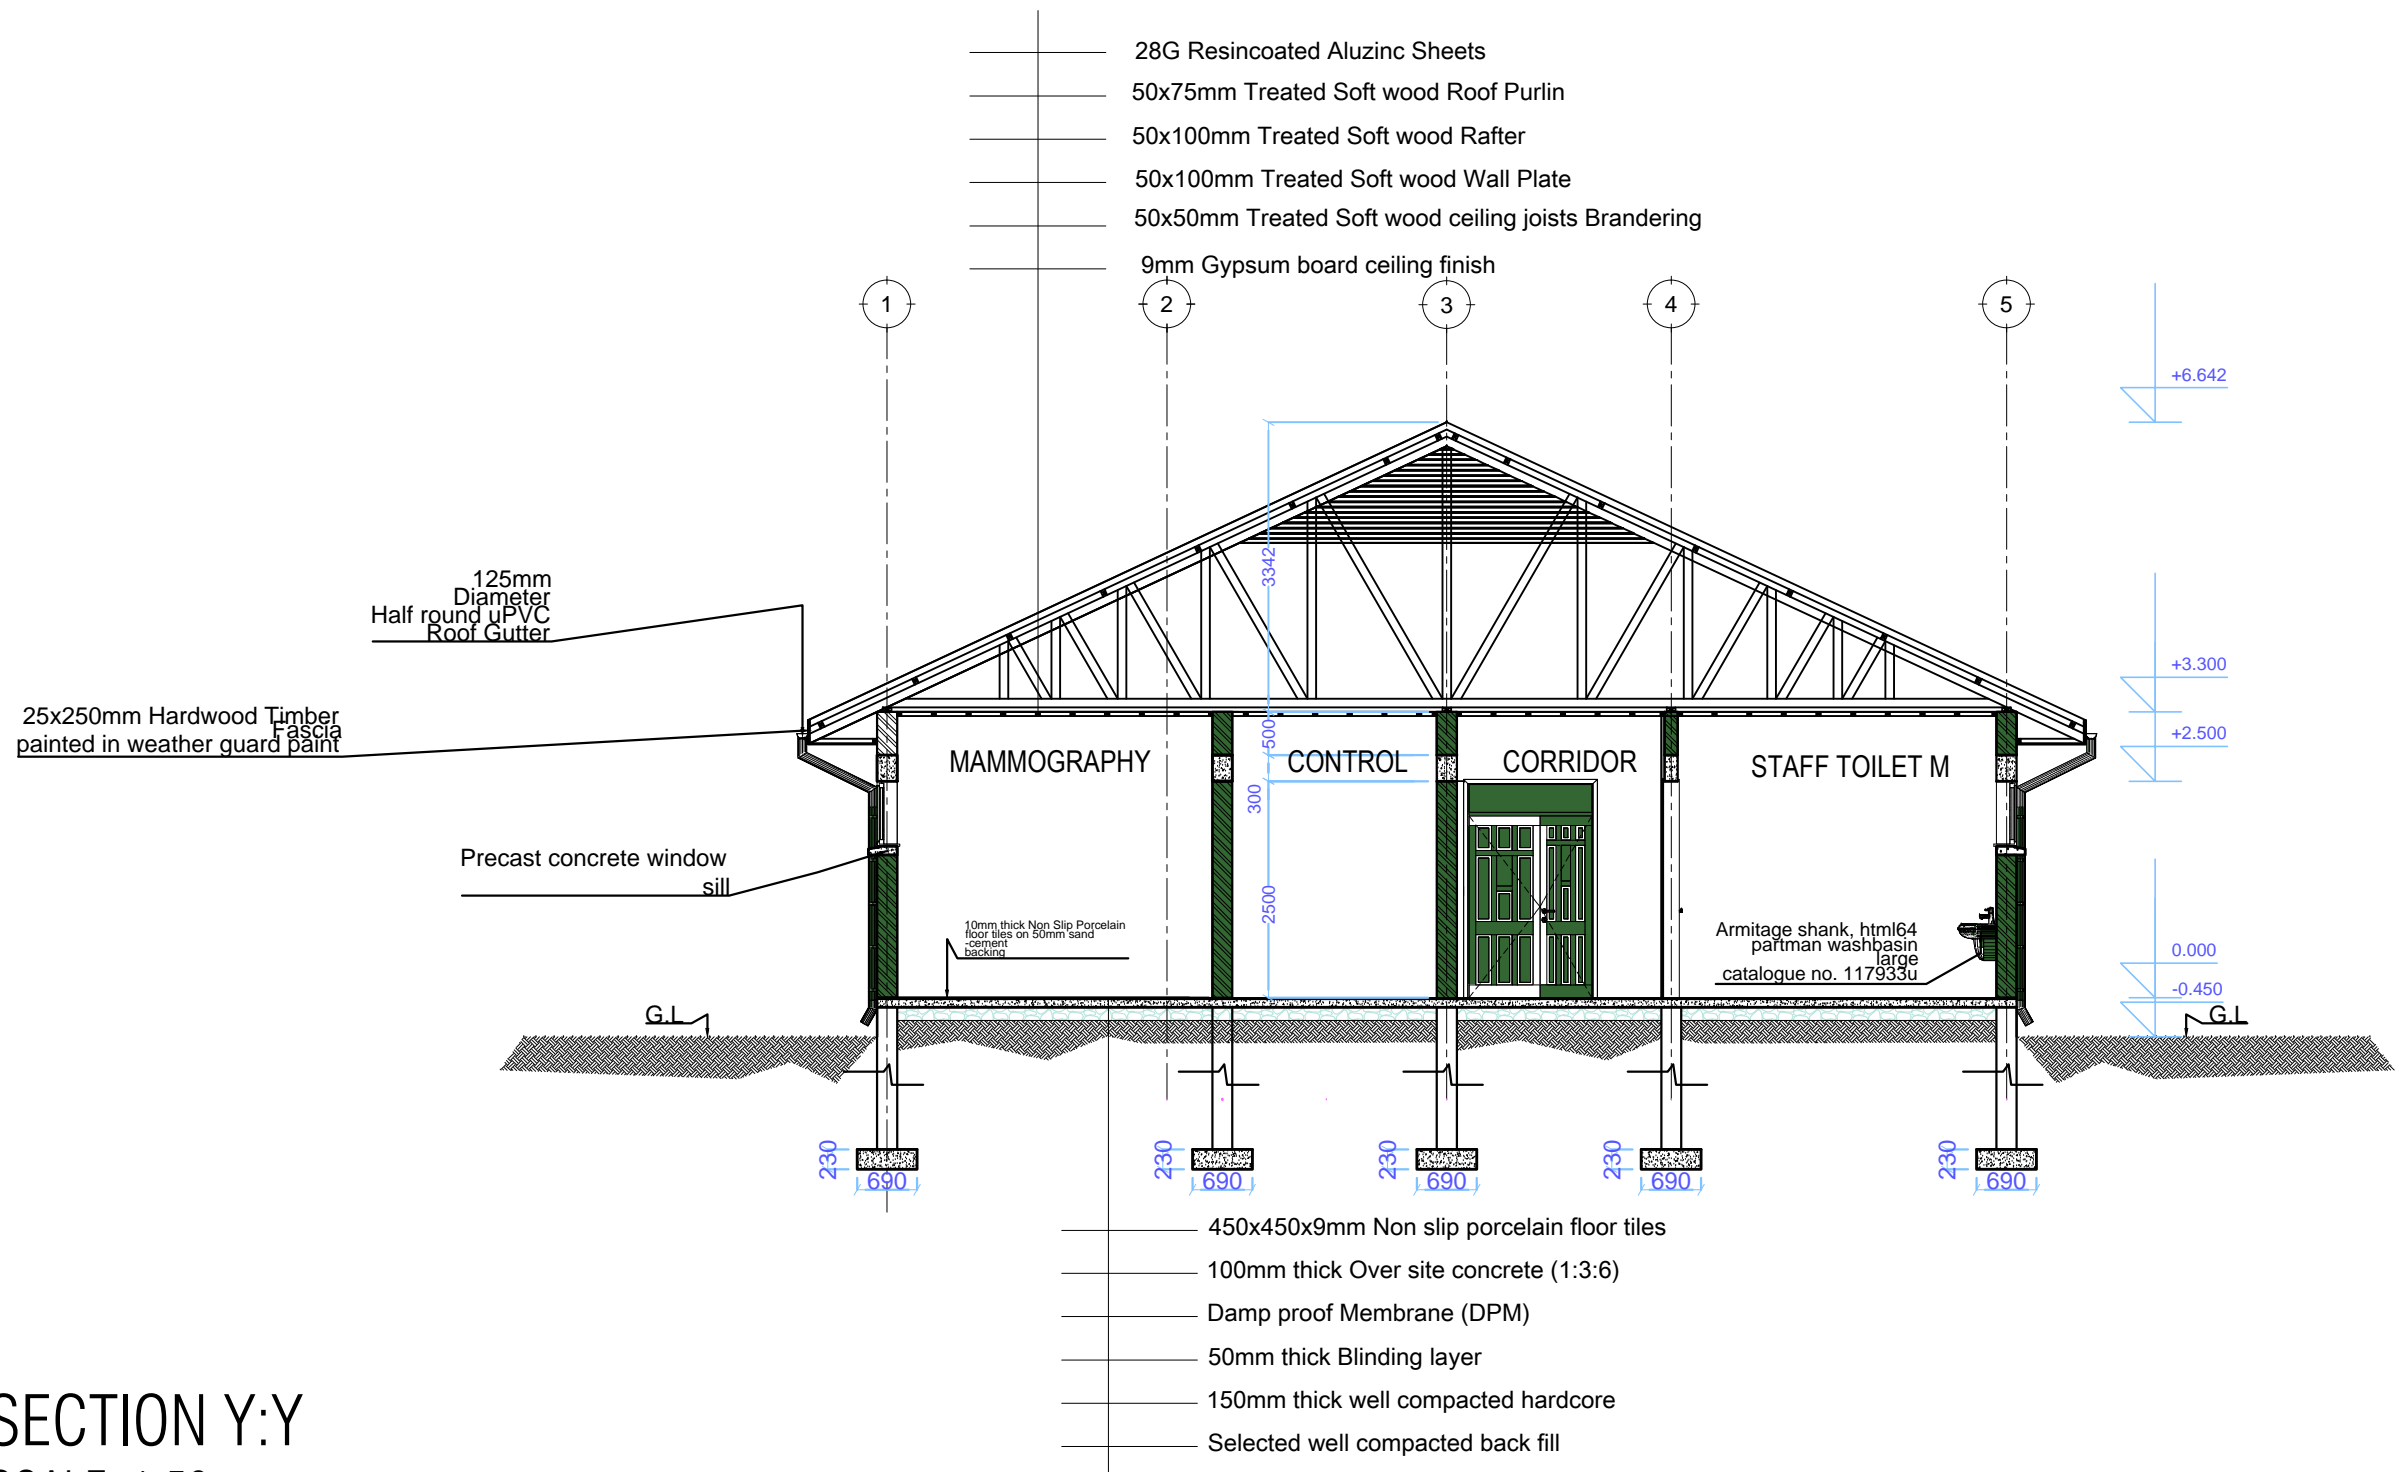


SECTION Y:Y
 SCALE: 1:50


Building Section Planning and Policy Department Ministry of Health, Community Development, Gender Elderly and Children. University of Dodoma College of Humanities and Social Science 11th Building, P.O. Box 743, 40478 Dodoma	In Collaboration with President's Office, Regional Administration and Local Governments. Mkapa Building, P.O. Box 1923, 41185 Dodoma	Client	PRESIDENT'S OFFICE, REGIONAL ADMINISTRATION AND LOCAL GOVERNMENTS, MKAPA BUILDING, P.O. BOX 1923, 41185 DODOMA		
		Project	STANDARD DESIGN FOR COUNCIL LEVEL HOSPITALS IN TANZANIA		
		Drawing title	RADIOLOGY BLOCK Section Y:Y		
		Project number	26 OCTOBER 2018	RAD A/103	
Drawn by	JCR	Checked by	DCNM	Scale 1:100	




FRONT ELEVATION

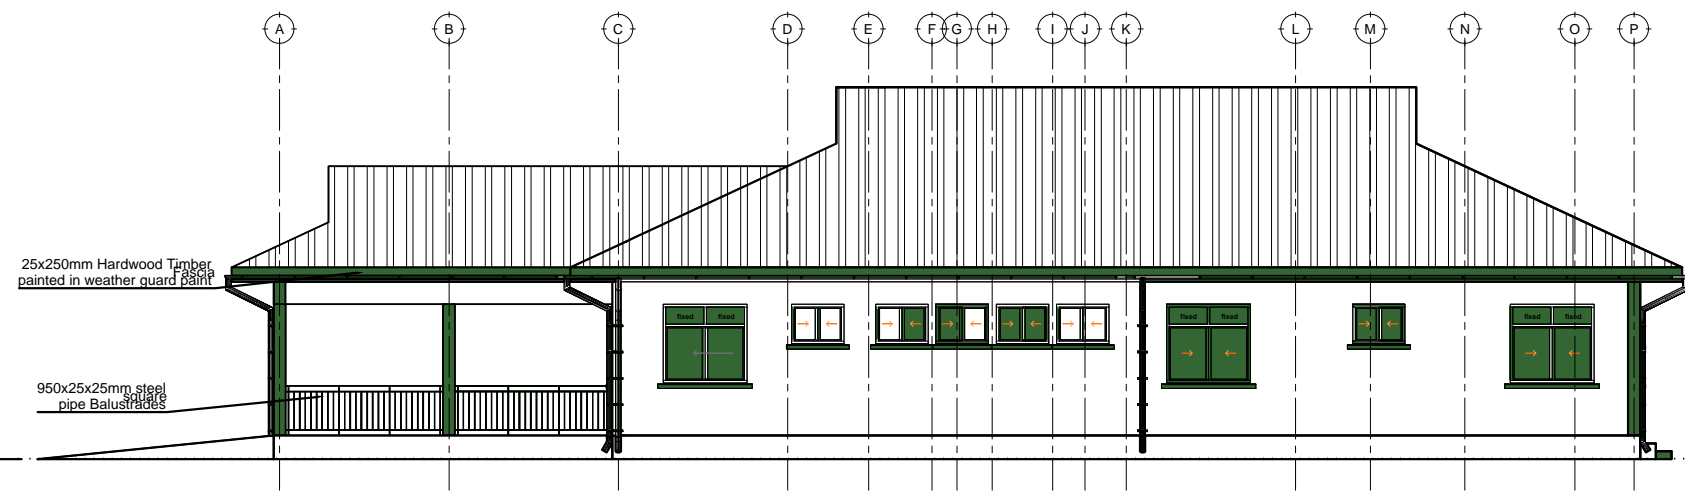

RIGHT SIDE ELEVATION

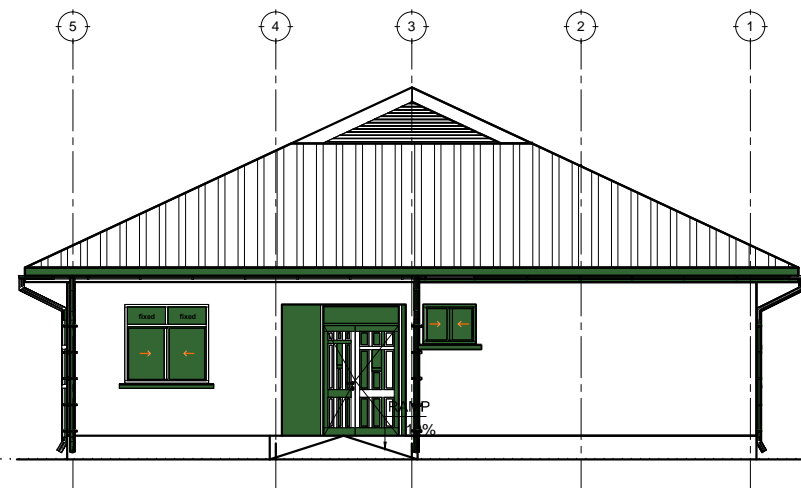

REAR ELEVATION

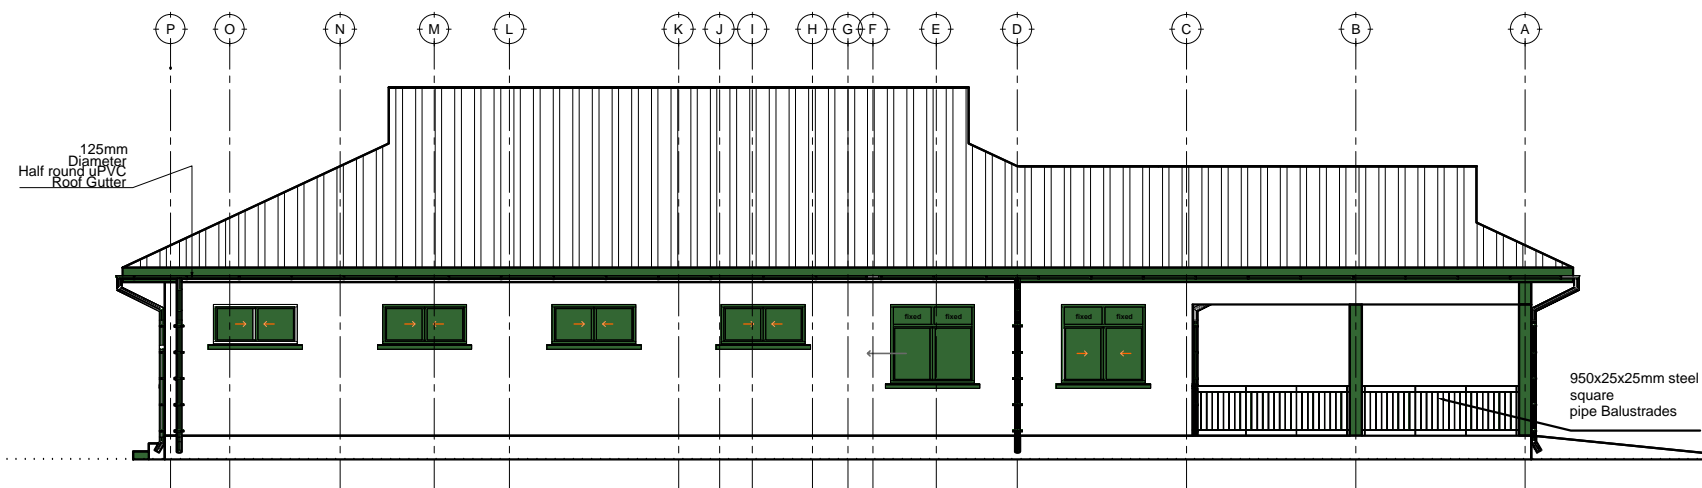

LEFT SIDE ELEVATION

ELEVATIONS

SCALE: 1:100

Building Section
 Planning and Policy Department
 Ministry of Health, Community Development,
 Gender Elderly and Children.
 University of Dodoma
 College of Humanities and Social Science 11th
 Building, P.O. Box 743,
 40478 Dodoma

In Collaboration with President's Office, Regional Administration
 and Local Governments.
 Mkapa Building,
 P.O. Box 1923,
 41185 Dodoma

Client
 PRESIDENT'S OFFICE, REGIONAL ADMINISTRATION AND LOCAL GOVERNMENT,
 MKAPA BUILDING, P.O. BOX 1923, 41185 DODOMA

Project
 STANDARD DESIGN FOR COUNCIL LEVEL HOSPITALS IN TANZANIA

Drawing title
**RADIOLOGY BLOCK
 Elevations**

Project number	26 OCTOBER 2018	RAD A/105
Drawn by	JCR	
Checked by	DCNM	Scale 1:100