


DOOR & WINDOW SCHEDULE			
NO.	WIDTH	HEIGHT	TOTAL
D1	900mm	2,500mm	9
D2	1000mm	2,500mm	1
D3	900mm	2,100mm	5
D4	1,500mm	2,500mm	2
D5	1,500mm	2,500mm	2
W1	1,600mm	1,500mm	9
W2	1,600mm	750mm	4
W3	1,000mm	1,500mm	2
W4	1,000mm	750mm	8
W5	1,500mm	1,500mm	1
W6	1,200mm	1,500mm	2

TOTAL FLOOR AREA = 301 SQM

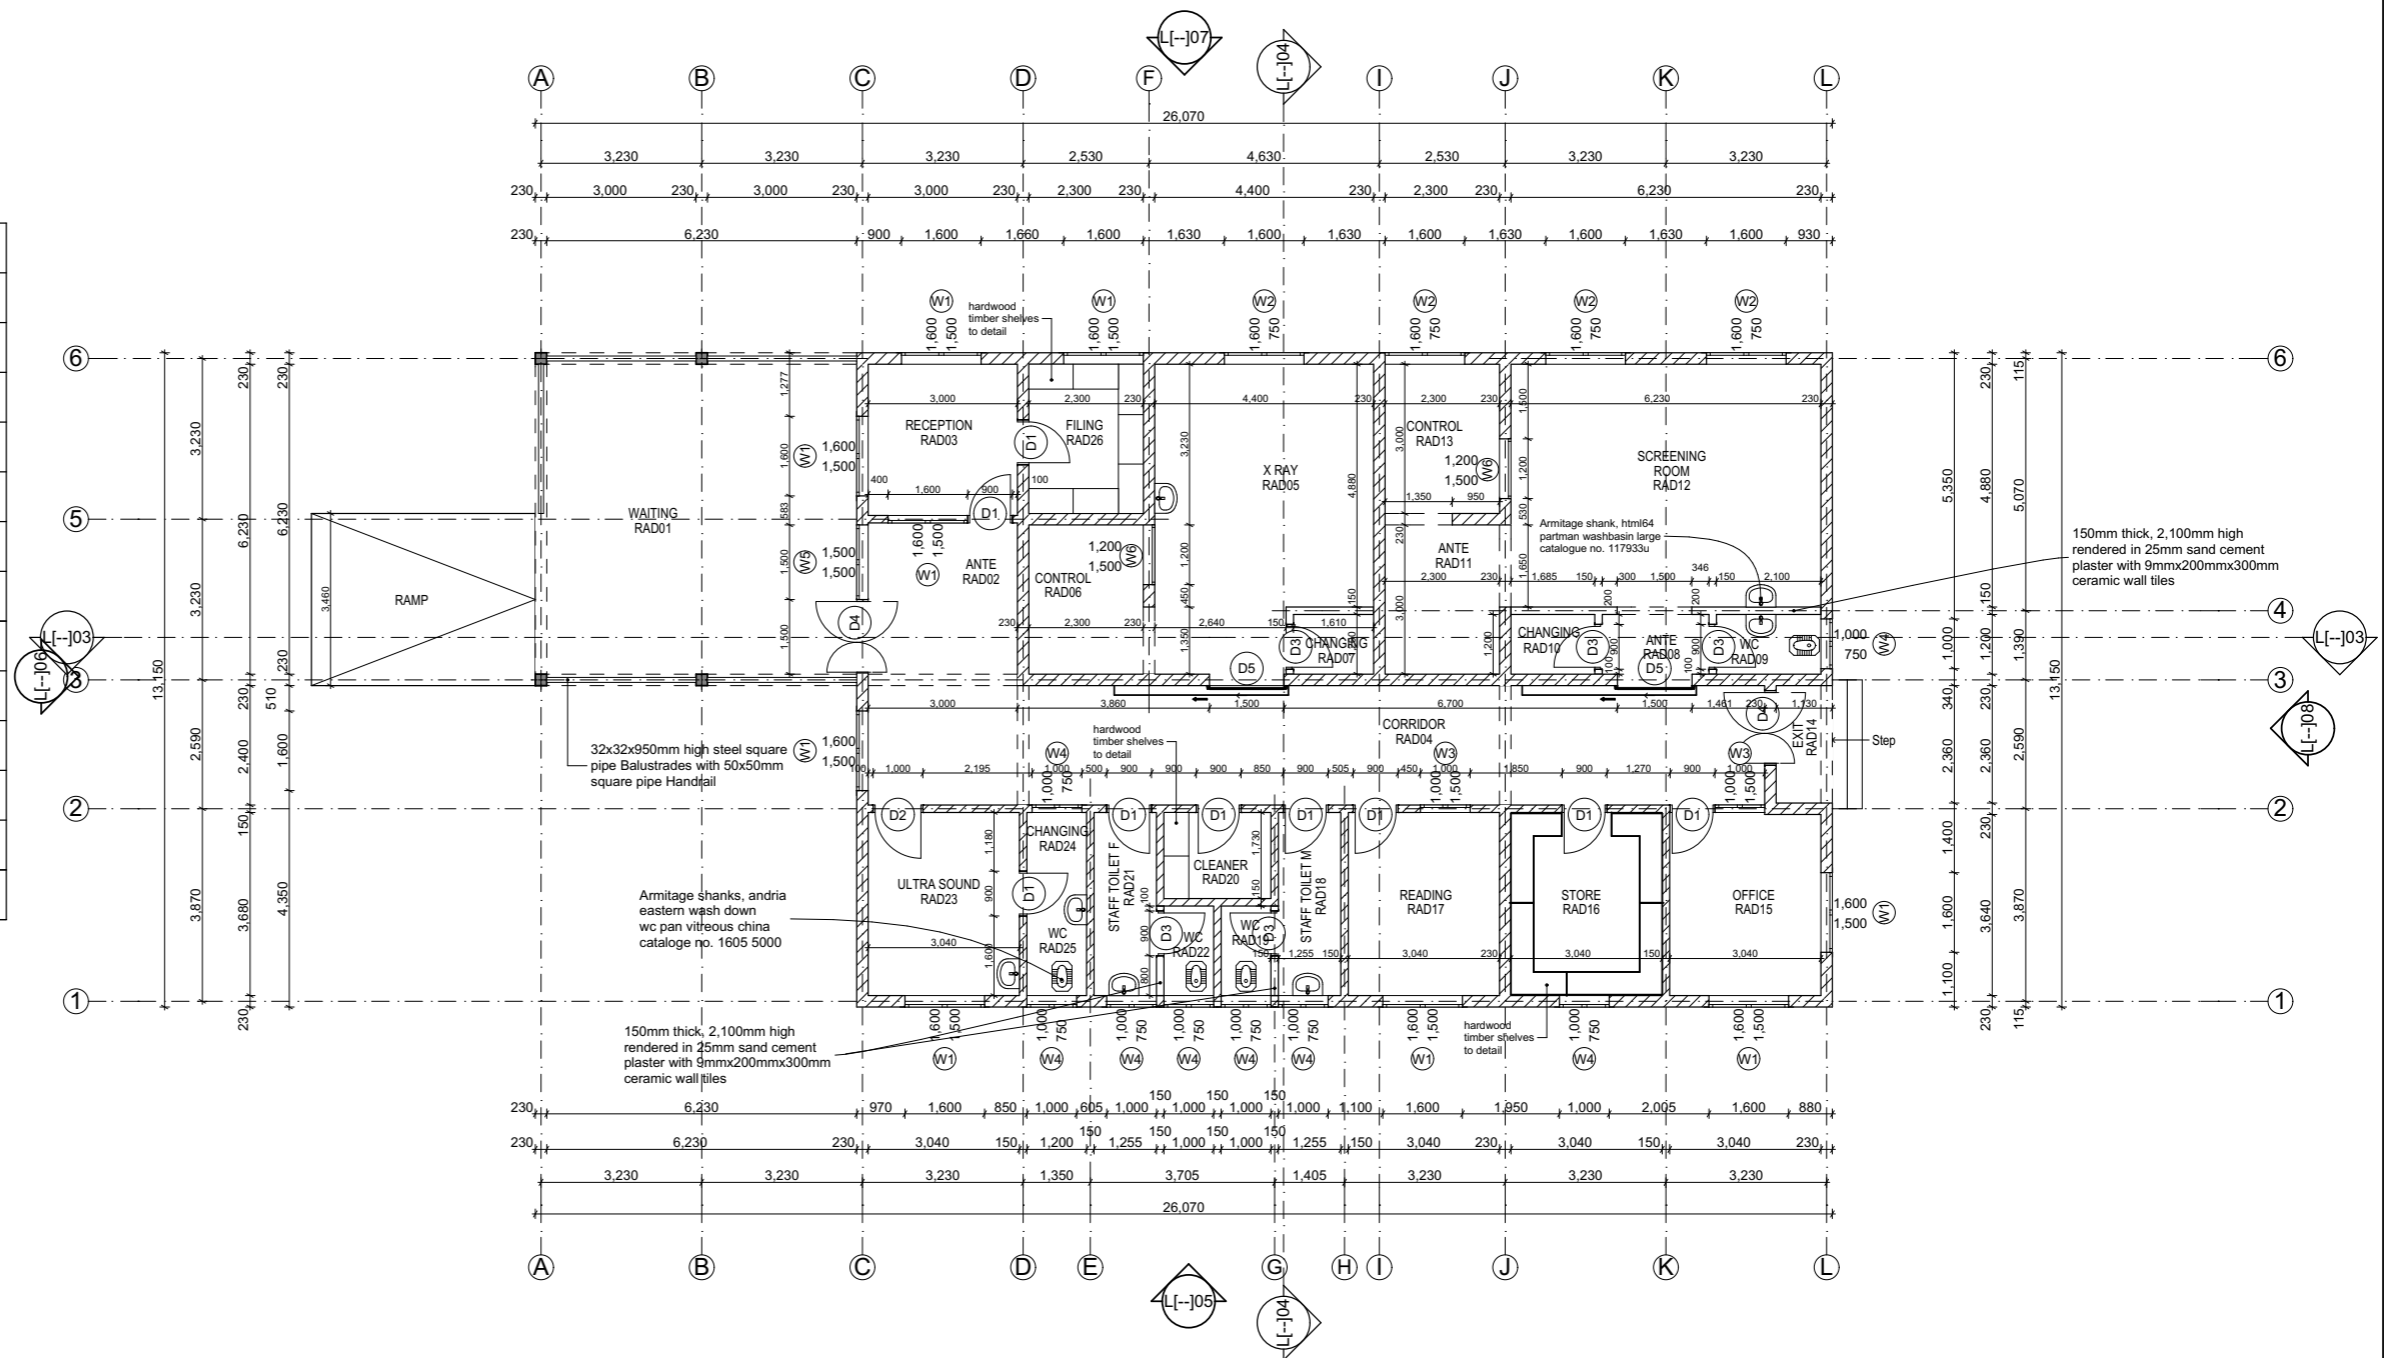

FLOOR PLAN L[-]J02

Building Section
 Planning and Policy Department
 Ministry of Health, Community Development,
 Gender Elderly and Children.
 University of Dodoma
 College of Humanities and Social Science 11th
 Building, P.O. Box 743,
 40478 Dodoma

In Collaboration with

President's Office, Regional Administration
 and Local Government.
 Mkapa Building,
 P.O. Box 1923,
 41185 Dodoma

Client

PRESIDENT'S OFFICE, REGIONAL ADMINISTRATION AND
 LOCAL GOVERNMENT, MKAPA BUILDING,
 P.O. BOX 1923, 41185 DODOMA

Project

STANDARD DESIGN FOR COUNCIL LEVEL HOSPITALS IN
 TANZANIA

Drawing title

RADIOLOGY DEPARTMENT
 GROUND FLOOR PLAN

Project number


Date May, 2018

Drawn by AAI


Checked by DCNM

RAD/A101

Scale 1:150

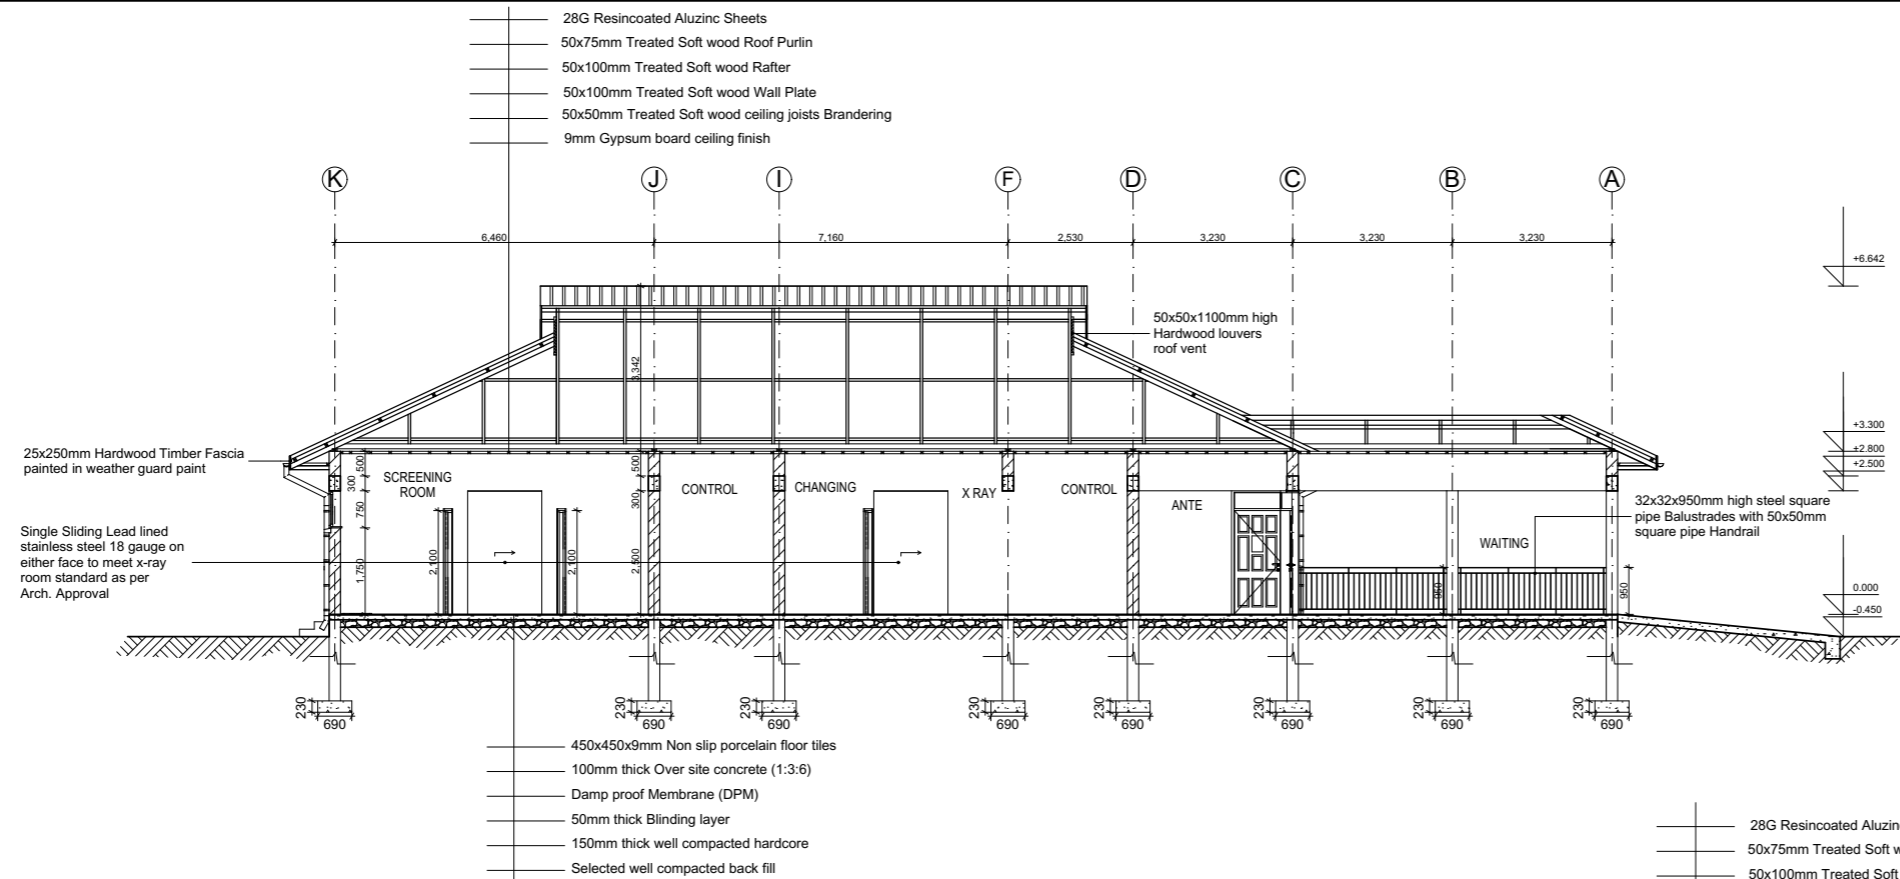

SECTION L1-103

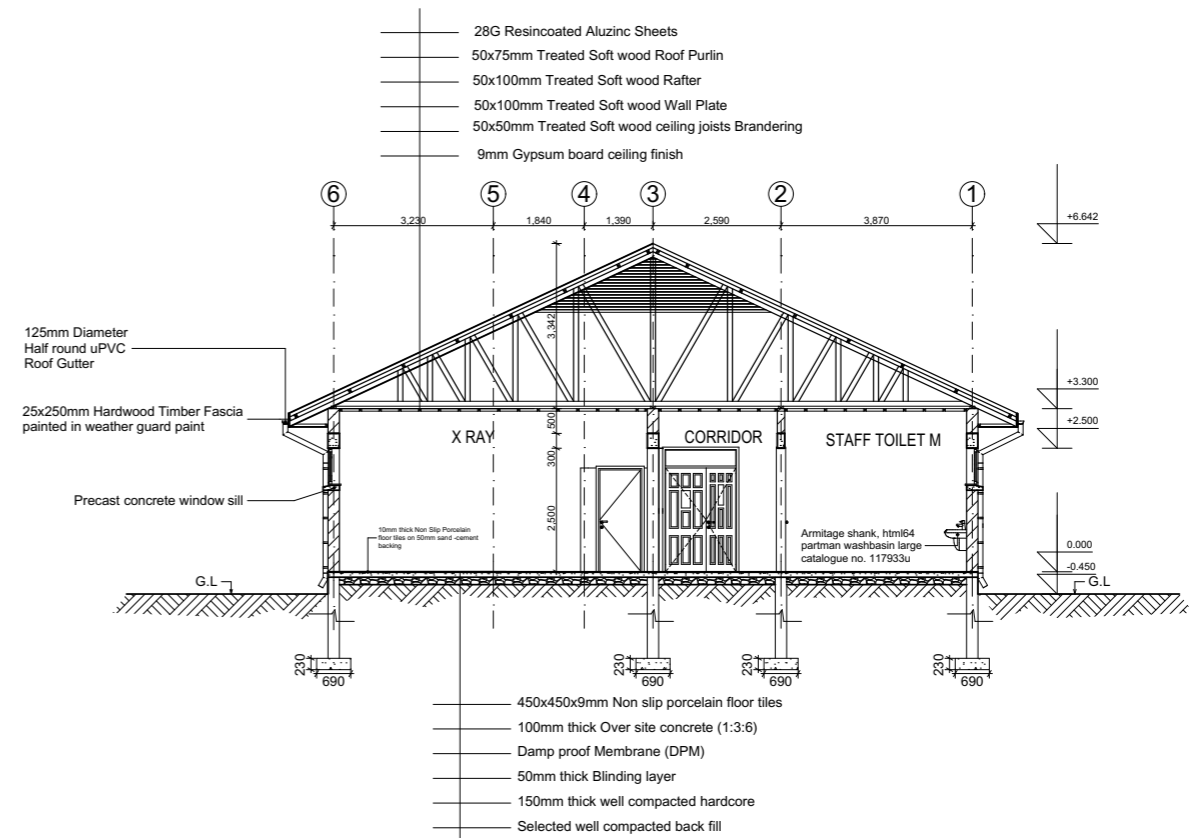

SECTION L1-104

Building Section
 Planning and Policy Department
 Ministry of Health, Community Development,
 Gender Elderly and Children.
 University of Dodoma
 College of Humanities and Social Science 11th
 Building, P.O. Box 743,
 40478 Dodoma

In Collaboration with

President's Office, Regional Administration
 and Local Government.
 Mkapa Building,
 P.O. Box 1923,
 41185 Dodoma

Client

PRESIDENT'S OFFICE, REGIONAL ADMINISTRATION AND
 LOCAL GOVERNMENT, MKAPA BUILDING,
 P.O. BOX 1923, 41185 DODOMA

Project

STANDARD DESIGN FOR COUNCIL LEVEL HOSPITALS IN
 TANZANIA

Drawing title

RADIOLOGY DEPARTMENT
 SECTION

Project number


Date May, 2018

Drawn by AAI


Checked by DCNM

RAD/A301

Scale 1:150

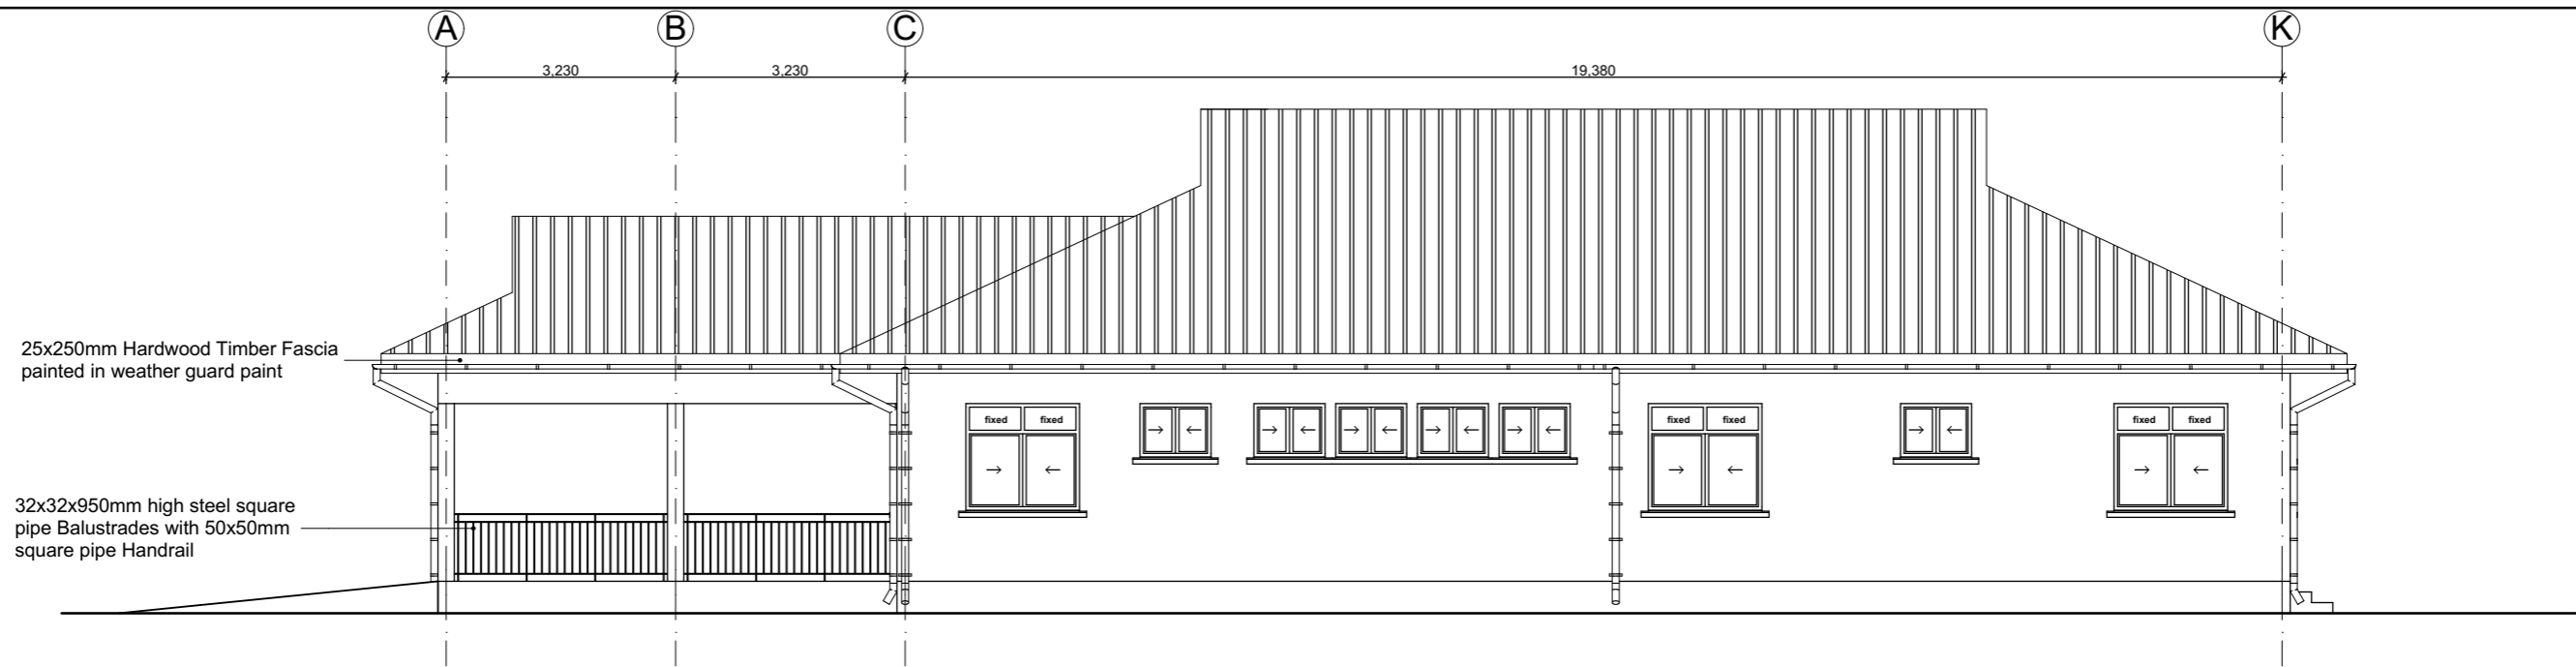

ELEVATION L[-]05

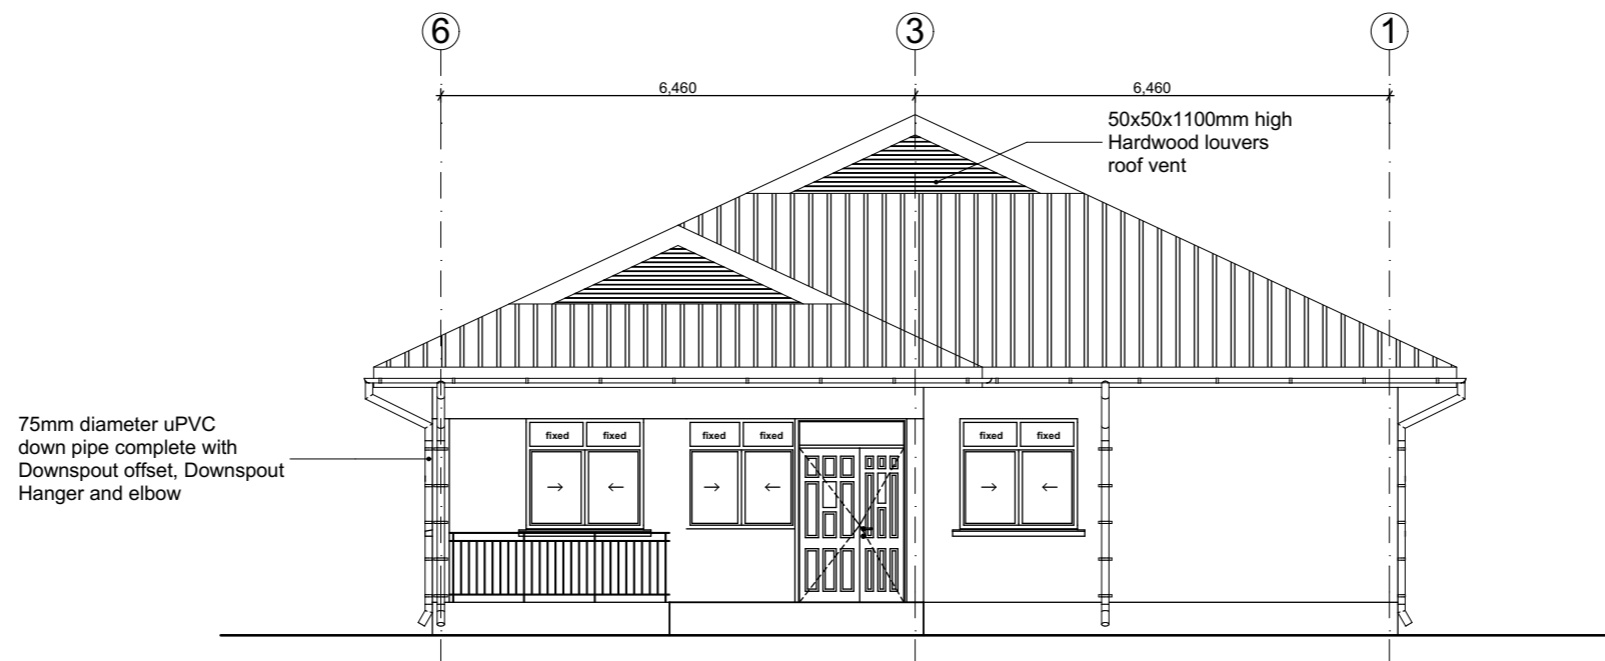

ELEVATION L[-]06

Building Section
 Planning and Policy Department
 Ministry of Health, Community Development,
 Gender Elderly and Children.
 University of Dodoma
 College of Humanities and Social Science 11th
 Building, P.O. Box 743,
 40478 Dodoma

In Collaboration with

President's Office, Regional Administration
 and Local Government.
 Mkapa Building,
 P.O. Box 1923,
 41185 Dodoma

Client

PRESIDENT'S OFFICE, REGIONAL ADMINISTRATION AND
 LOCAL GOVERNMENT, MKAPA BUILDING,
 P.O. BOX 1923, 41185 DODOMA

Project

STANDARD DESIGN FOR COUNCIL LEVEL HOSPITALS IN
 TANZANIA

Drawing title

RADIOLOGY DEPARTMENT
 ELEVATION

Project number


Date May, 2018

Drawn by AAI


Checked by DCNM

RAD/A202

Scale 1:100

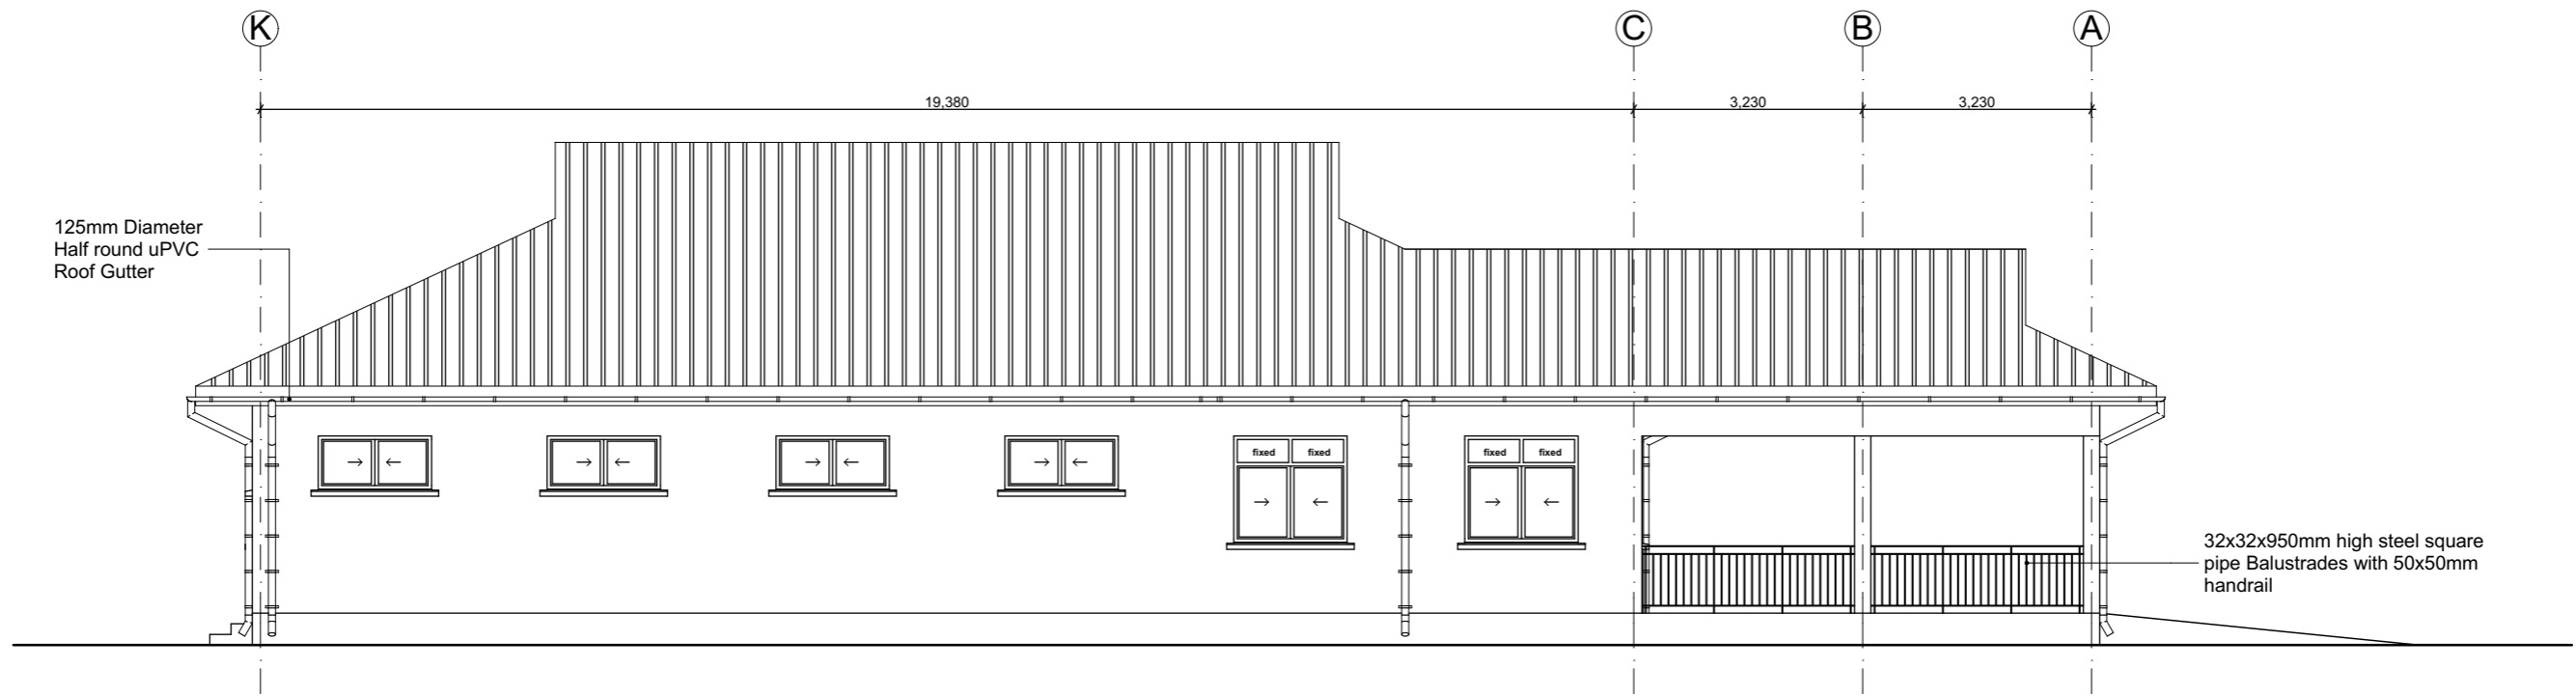

ELEVATION L[--]07

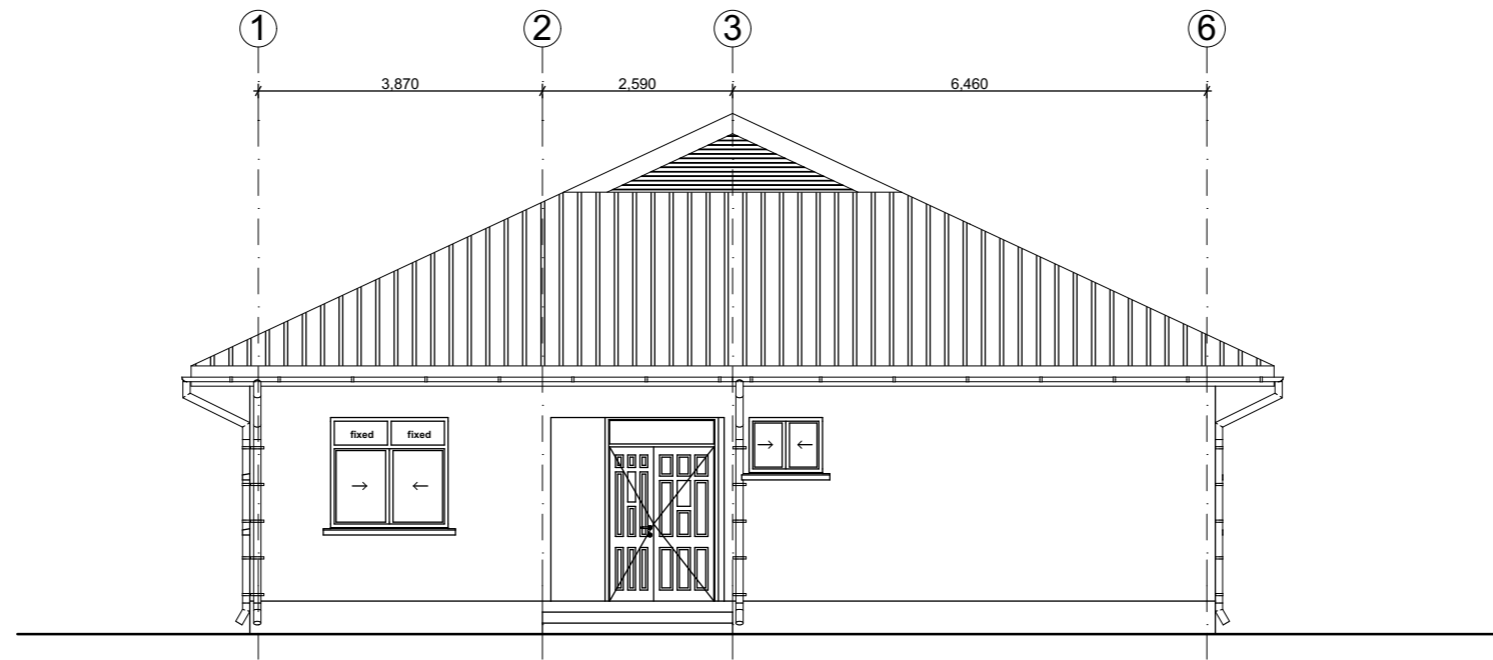

ELEVATION L[--]08

Building Section
 Planning and Policy Department
 Ministry of Health, Community Development,
 Gender Elderly and Children.
 University of Dodoma
 College of Humanities and Social Science 11th
 Building, P.O. Box 743,
 40478 Dodoma

In Collaboration with

President's Office, Regional Administration
 and Local Government.
 Mkapa Building,
 P.O. Box 1923,
 41185 Dodoma

Client

PRESIDENT'S OFFICE, REGIONAL ADMINISTRATION AND
 LOCAL GOVERNMENT, MKAPA BUILDING,
 P.O. BOX 1923, 41185 DODOMA

Project

STANDARD DESIGN FOR COUNCIL LEVEL HOSPITALS IN
 TANZANIA

Drawing title

RADIOLOGY DEPARTMENT
 ELEVATION

Project number


Date May, 2018

Drawn by AAI

Checked by DCNM

RAD/A201

Scale 1:100

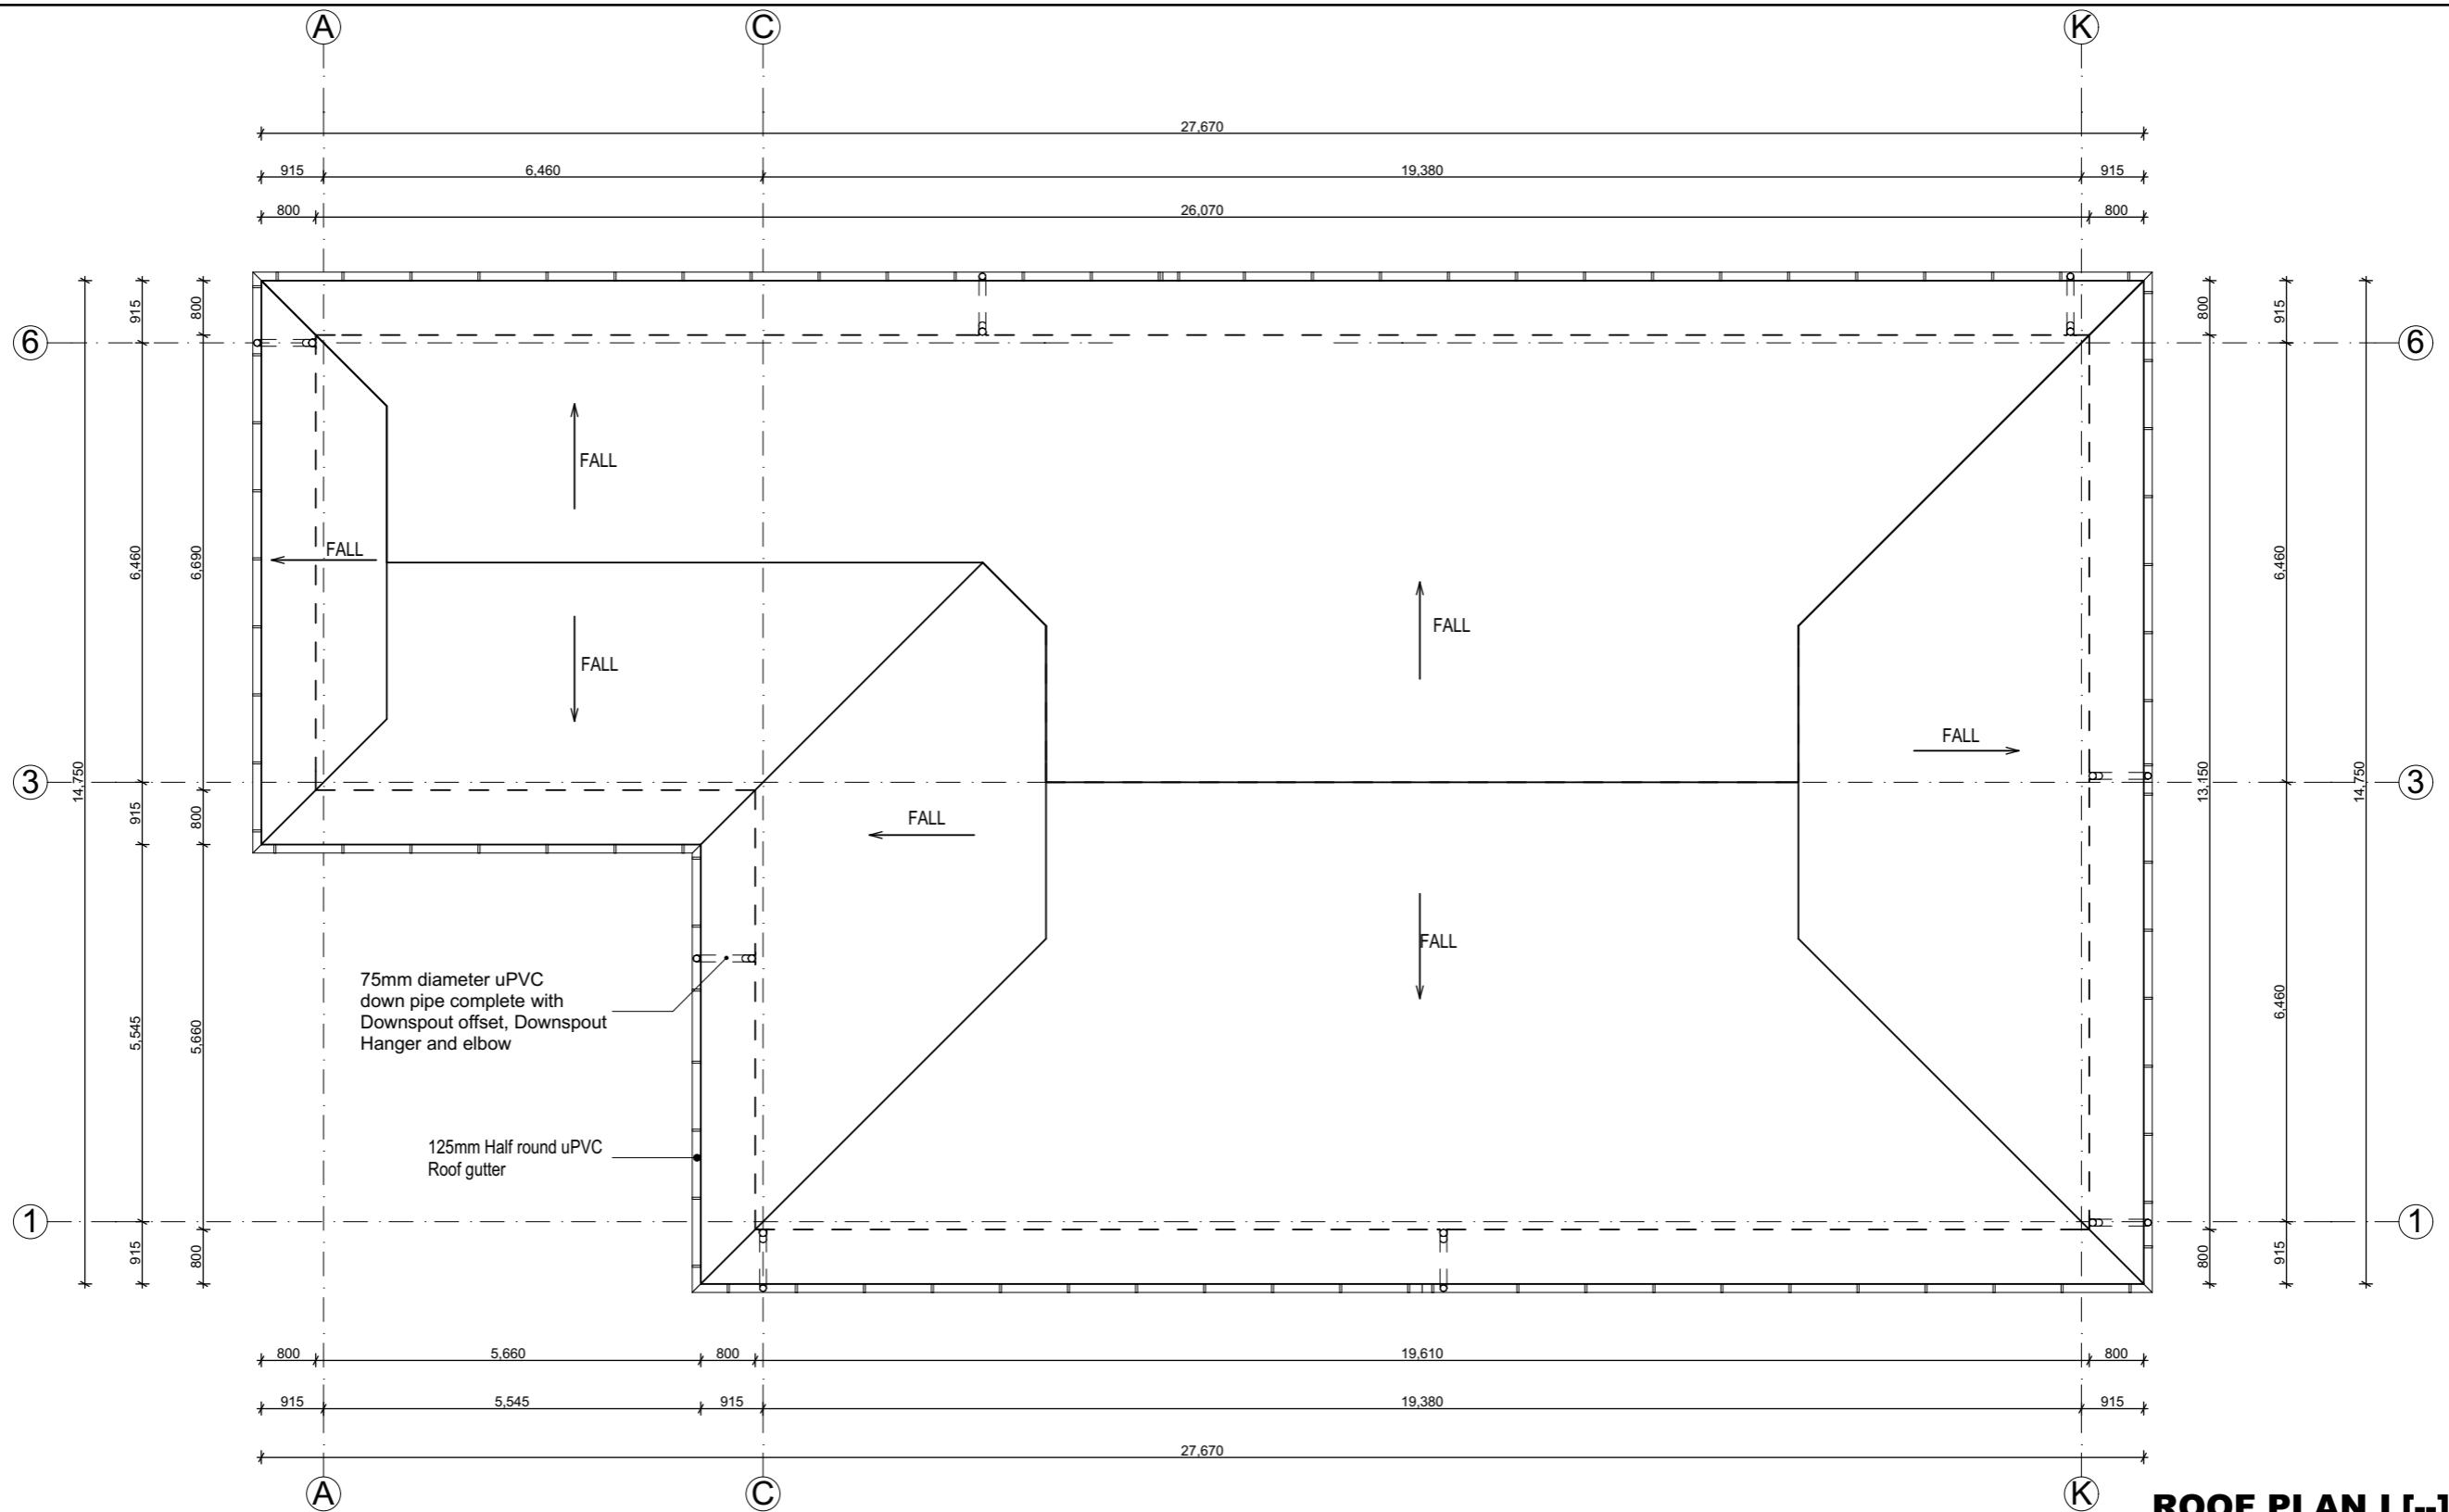

ROOF PLAN L[--]09

Building Section
 Planning and Policy Department
 Ministry of Health, Community Development,
 Gender Elderly and Children.
 University of Dodoma
 College of Humanities and Social Science 11th
 Building, P.O. Box 743,
 40478 Dodoma

In Collaboration with President's Office, Regional Administration
 and Local Government.
 Mkapa Building,
 P.O. Box 1923,
 41185 Dodoma

Client
 PRESIDENT'S OFFICE, REGIONAL ADMINISTRATION AND
 LOCAL GOVERNMENT, MKAPA BUILDING,
 P.O. BOX 1923, 41185 DODOMA

Project
 STANDARD DESIGN FOR COUNCIL LEVEL HOSPITALS IN
 TANZANIA

Drawing title		RADIOLOGY DEPARTMENT ROOF PLAN	
Project number		RAD/A102	
Date	May, 2018		
Drawn by	AAI		
Checked by	DCNM	Scale	1:100