

555000

375000

AREA RESERVED FOR FUTURE EXPANSION

KEY	
[Pattern]	MAIN BUILDINGS
[Pattern]	COVERED WALKWAYS
[Pattern]	ROADS AND PARKINGS

MAIN ROAD


Building Section,
Policy Planning Department,
Ministry of Health, Community Development,
Gender, Eldery and Children.
University of Dodoma
College of Humanities and Social Science 11th
Building,
P.O.Box 743
40478 Dodoma

President Office, Regional Administration and
Local Government
Mkapa Building,
P.O.Box 1923,
41185 Dodoma.

CLIENT
PRESIDENT'S OFFICE, REGIONAL ADMINISTRATION AND LOCAL
GOVERNMENT MKAPA BUILDING, P.O.BOX 1923,41185 DODOMA.

PROJECT
**STANDARD DESIGN FOR COUNCIL LEVEL HOSPITALS IN
TANZANIA**

DRAWING TITLE		
SITE PLAN		
PROJECT NO.		ST A/100
DRAWN BY;	IAS	
CHECKED BY;	DCNM	
DATE	MAY,2018	
		SCALE 1:100

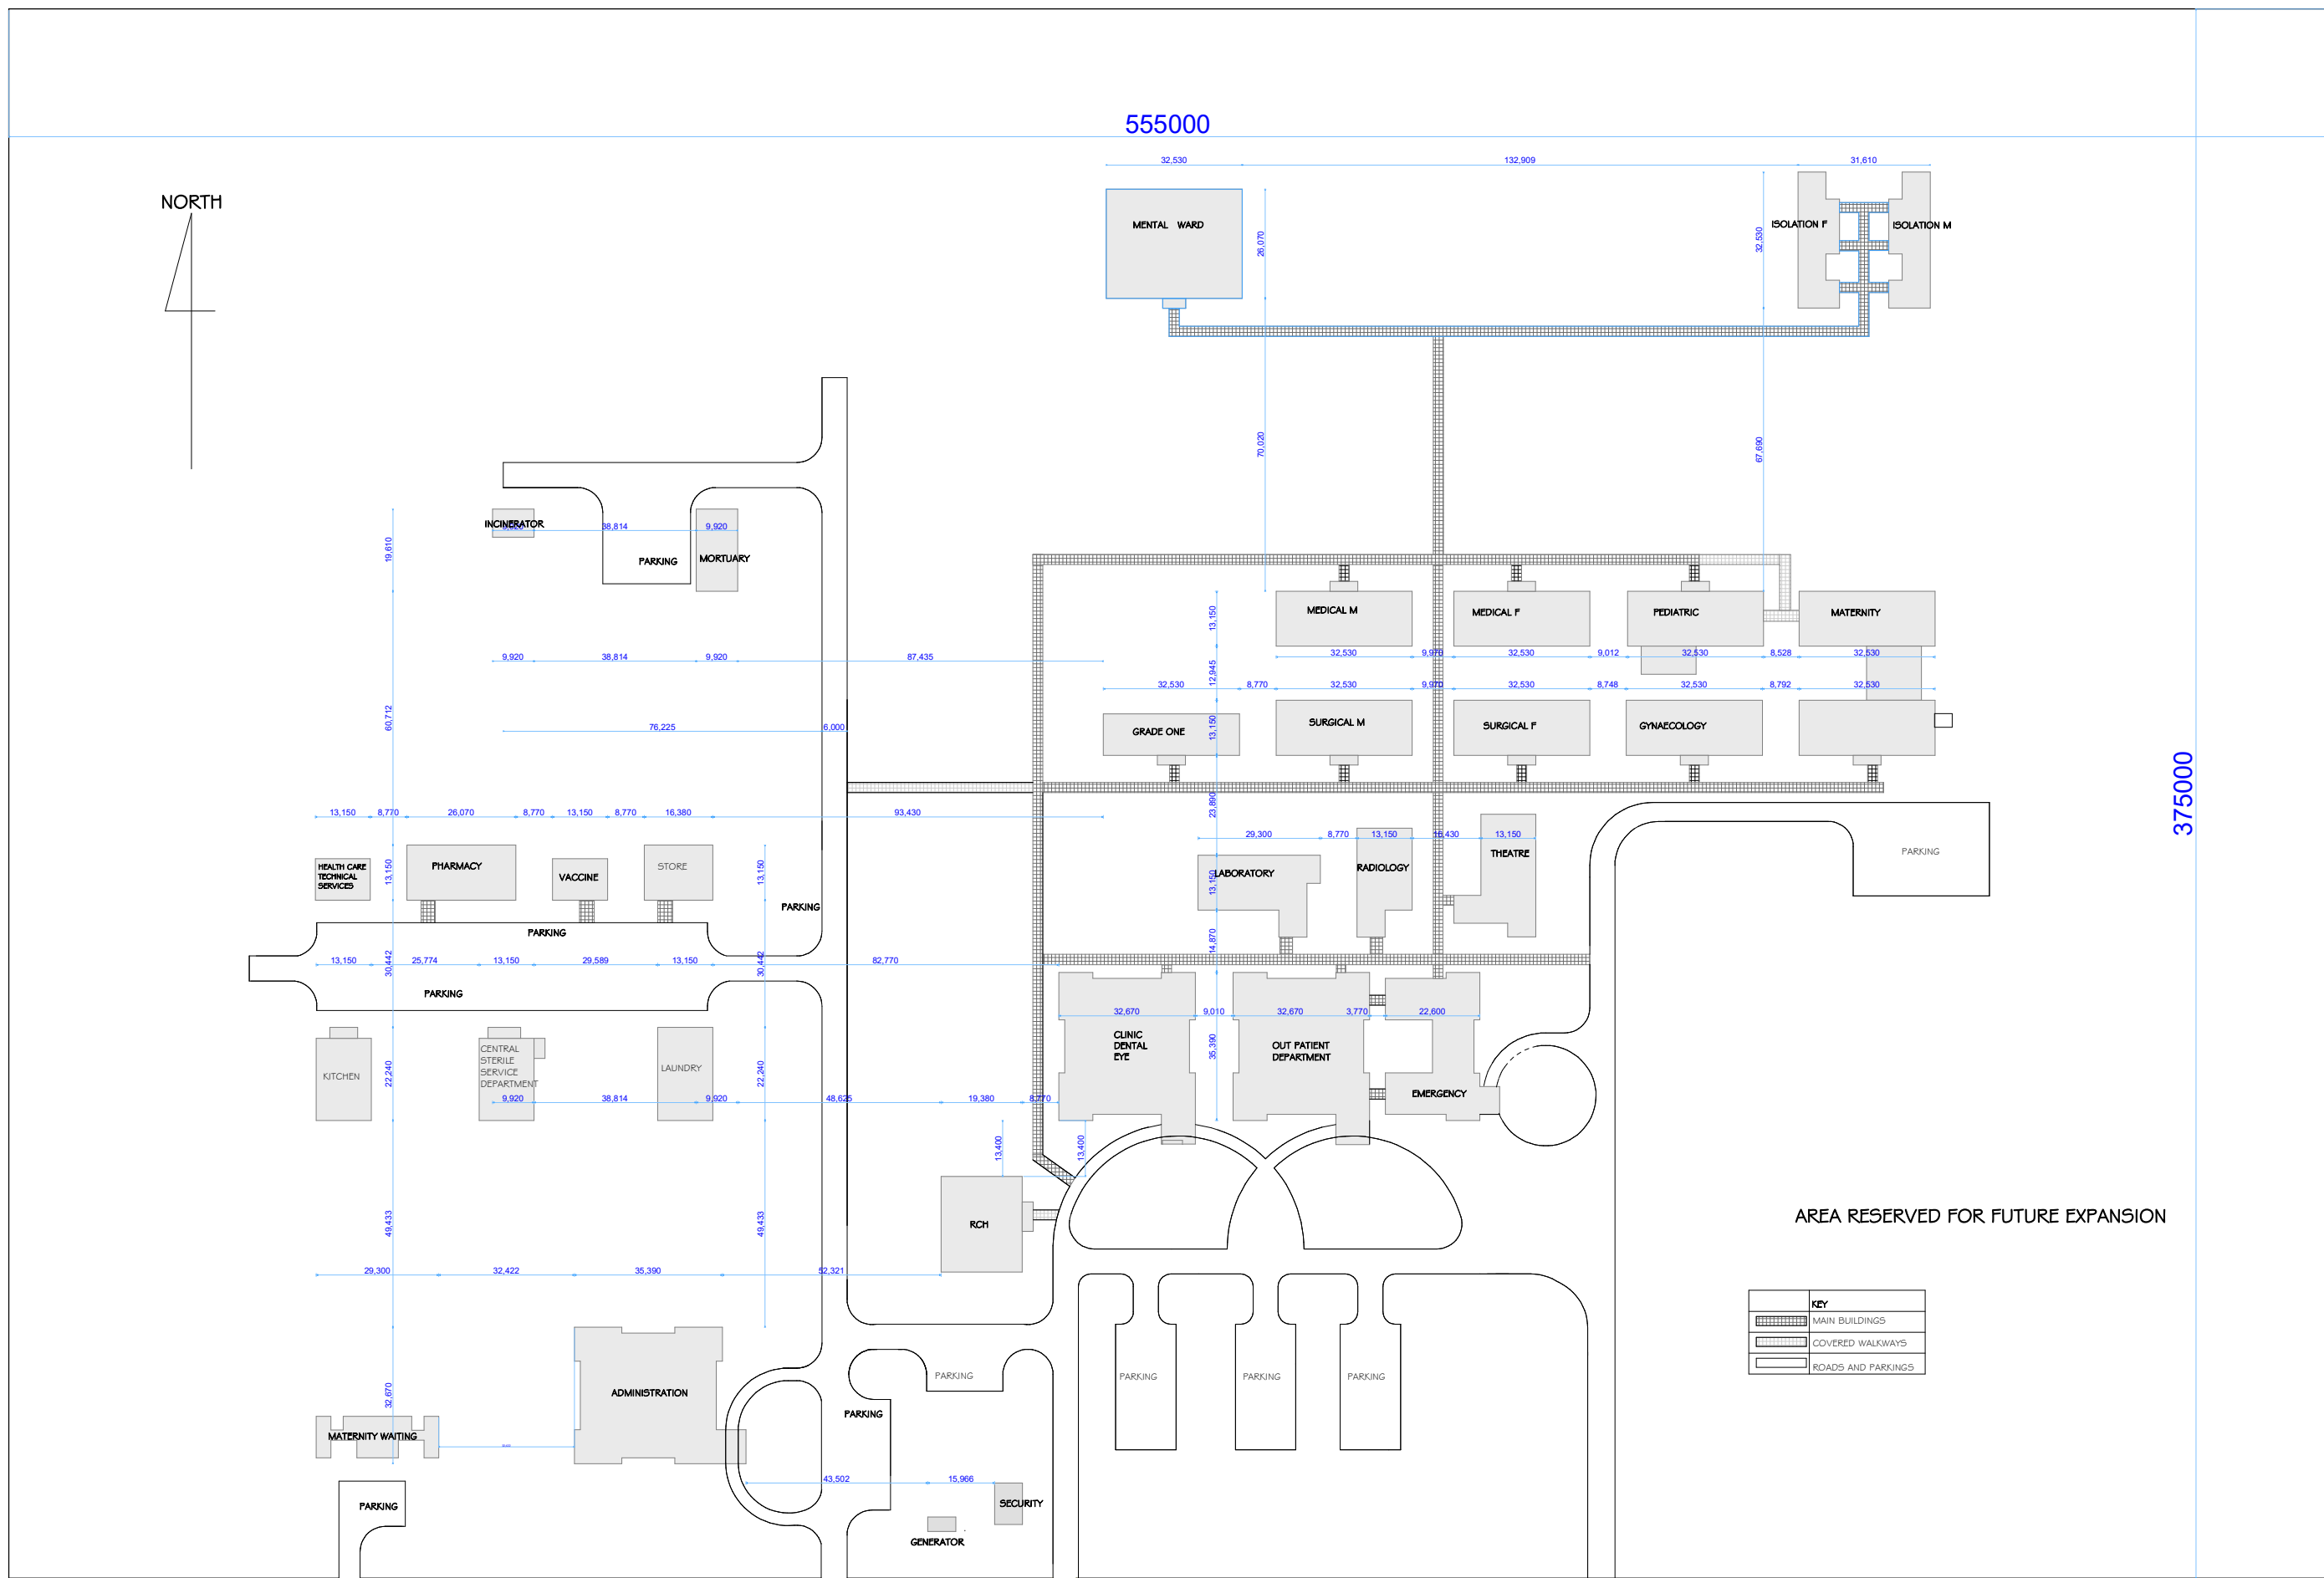


Building Section,
 Policy Planning Department,
 Ministry of Health, Community Development,
 Gender, Eldery and Children.
 University of Dodoma
 College of Humanities and Social Science 11th
 Building,
 P.O.Box 743
 40478 Dodoma

President Office, Regional Administration and
 Local Government
 Mkapa Building,
 P.O.Box 1923,
 41185 Dodoma.

CLIENT
 PRESIDENT'S OFFICE, REGIONAL ADMINISTRATION AND LOCAL
 GOVERNMENT MKAPA BUILDING, P.O.BOX 1923,41185 DODOMA.

PROJECT
**STANDARD DESIGN FOR COUNCIL LEVEL HOSPITALS IN
 TANZANIA**

DRAWING TITLE		ST A/100
SITE PLAN		
PROJECT NO.		
DRAWN BY;	IAS	
CHECKED BY;	DCNM	
DATE	MAY,2018	SCALE 1:100

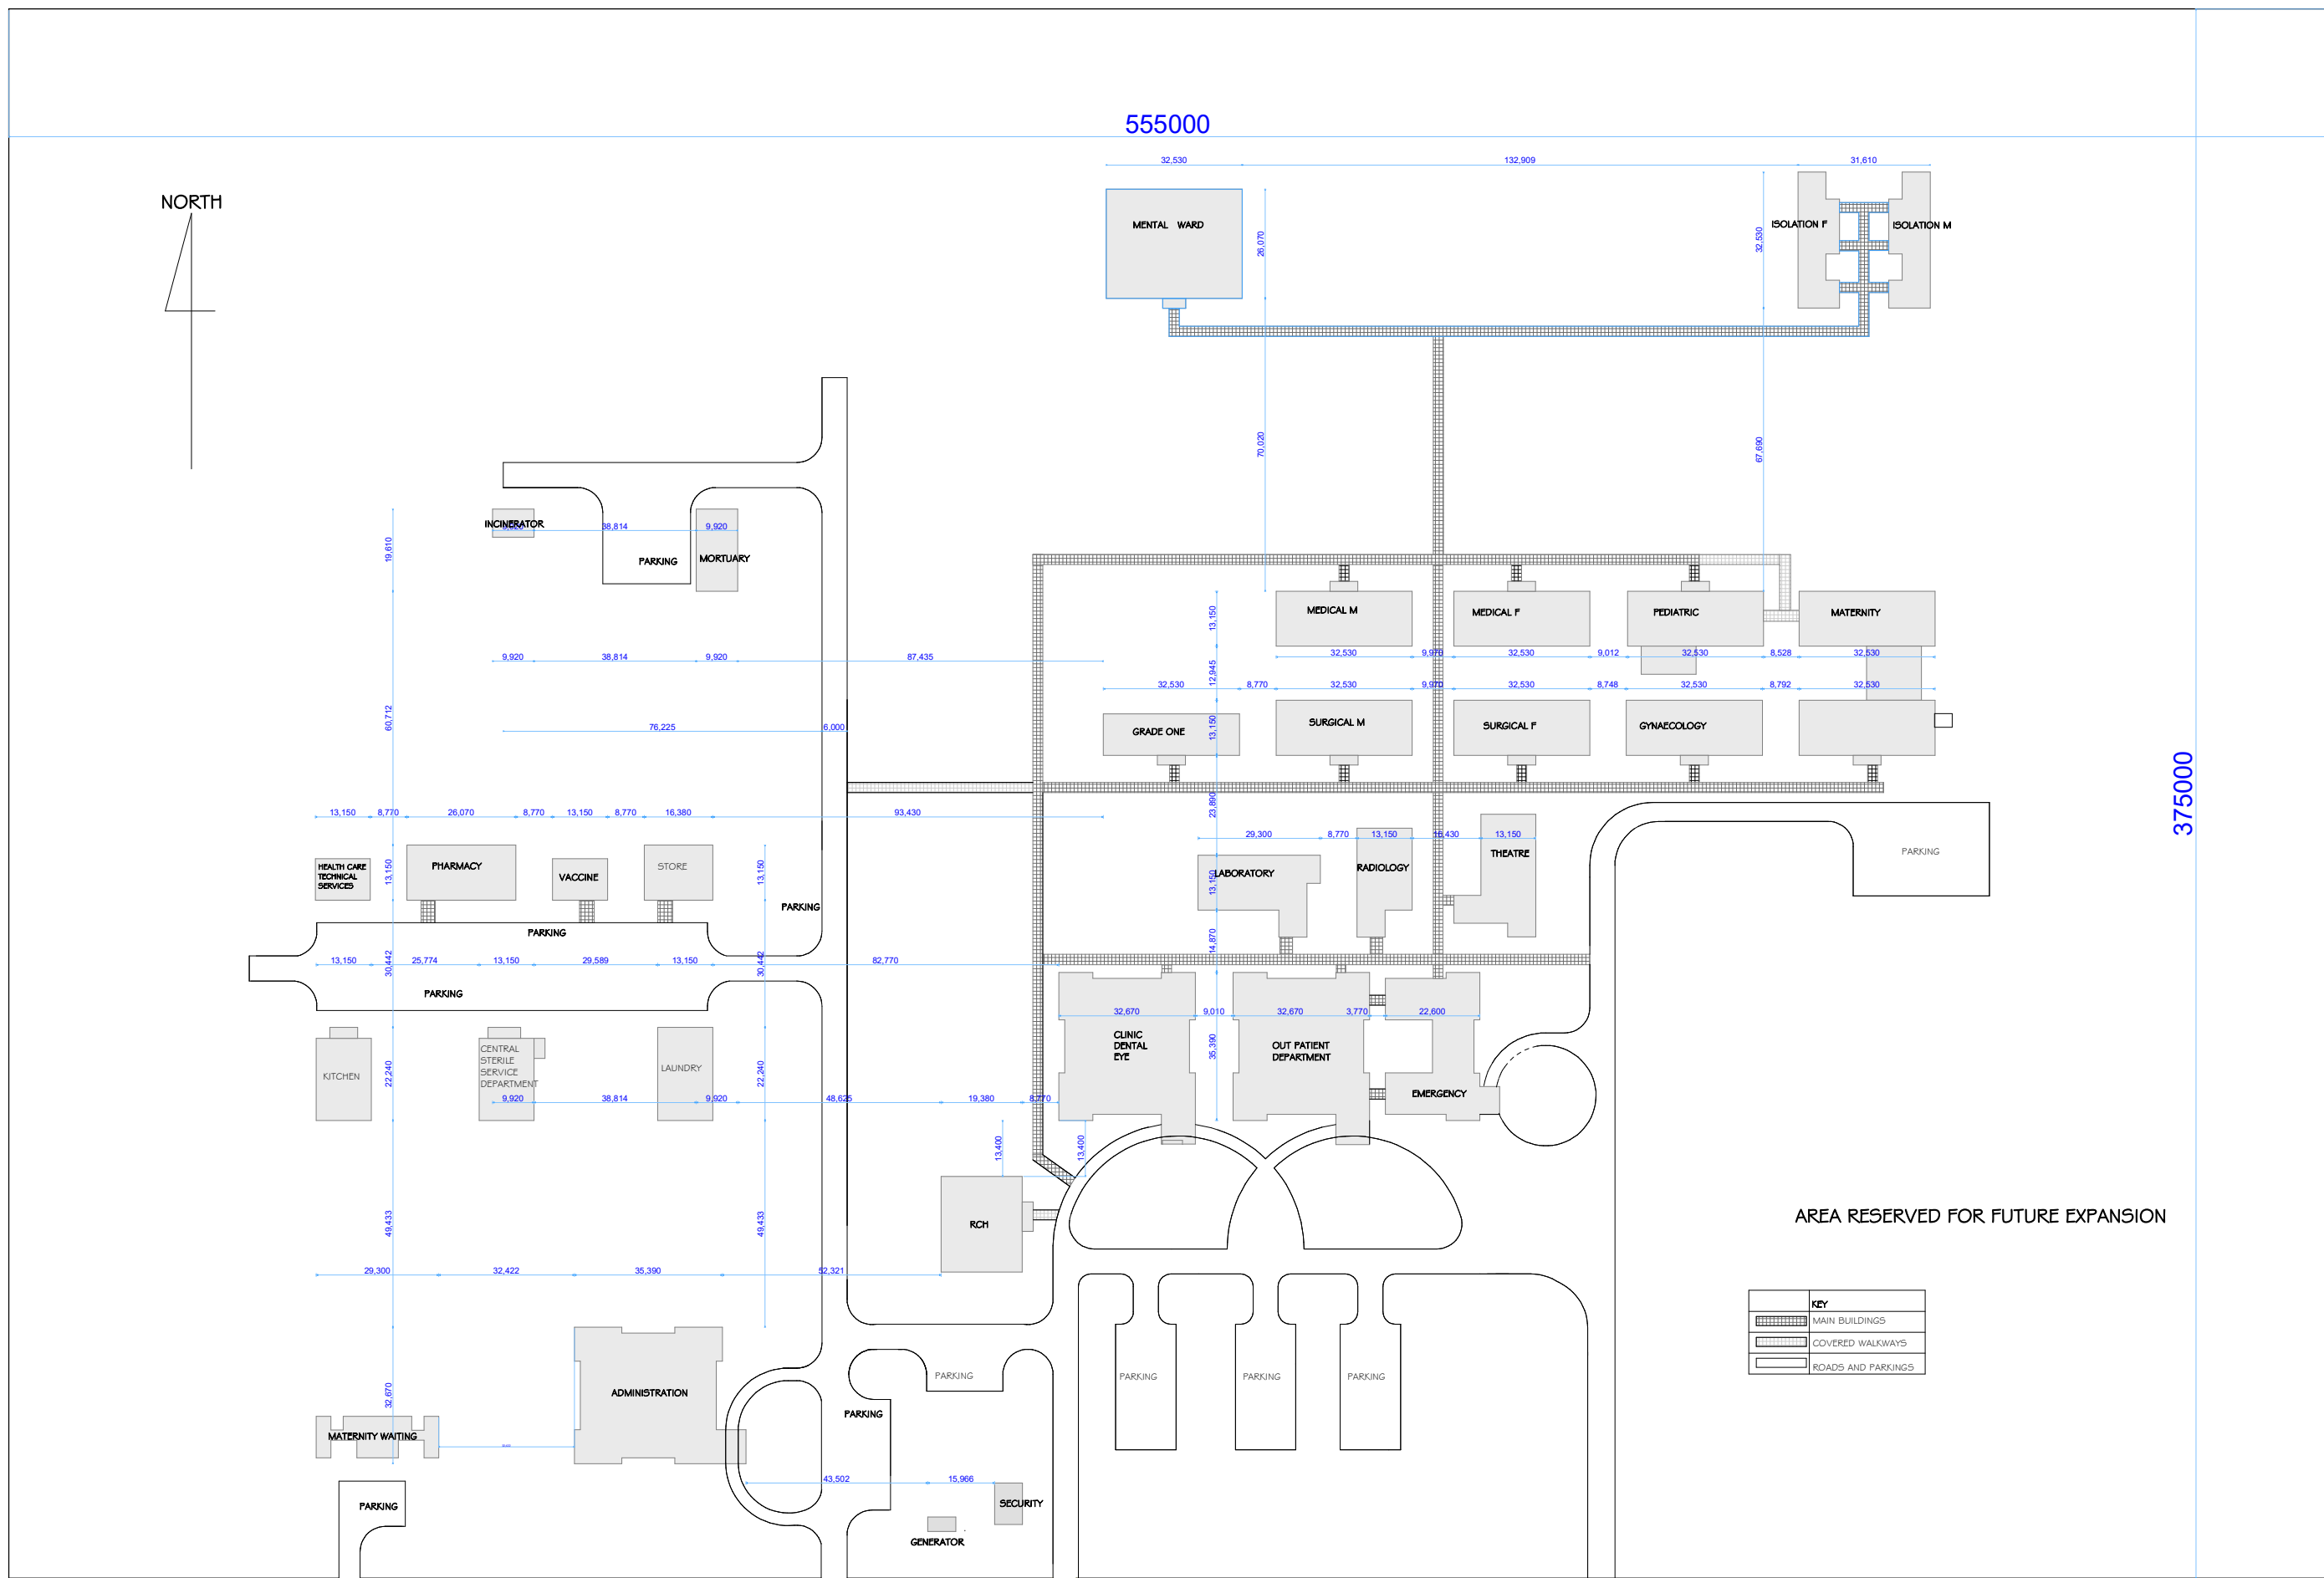

Building Section,
 Policy Planning Department,
 Ministry of Health, Community Development,
 Gender, Eldery and Children.
 University of Dodoma
 College of Humanities and Social Science 11th
 Building,
 P.O.Box 743
 40478 Dodoma

President Office, Regional Administration and
 Local Government
 Mkapa Building,
 P.O.Box 1923,
 41185 Dodoma.

CLIENT
**PRESIDENT'S OFFICE, REGIONAL ADMINISTRATION AND LOCAL
 GOVERNMENT MKAPA BUILDING, P.O.BOX 1923,41185 DODOMA.**

PROJECT
**STANDARD DESIGN FOR COUNCIL LEVEL HOSPITALS IN
 TANZANIA**

DRAWING TITLE

SITE PLAN

PROJECT NO.	
DRAWN BY;	IAS
CHECKED BY;	DCNM
DATE	MAY,2018

ST A/100

SCALE 1:100